


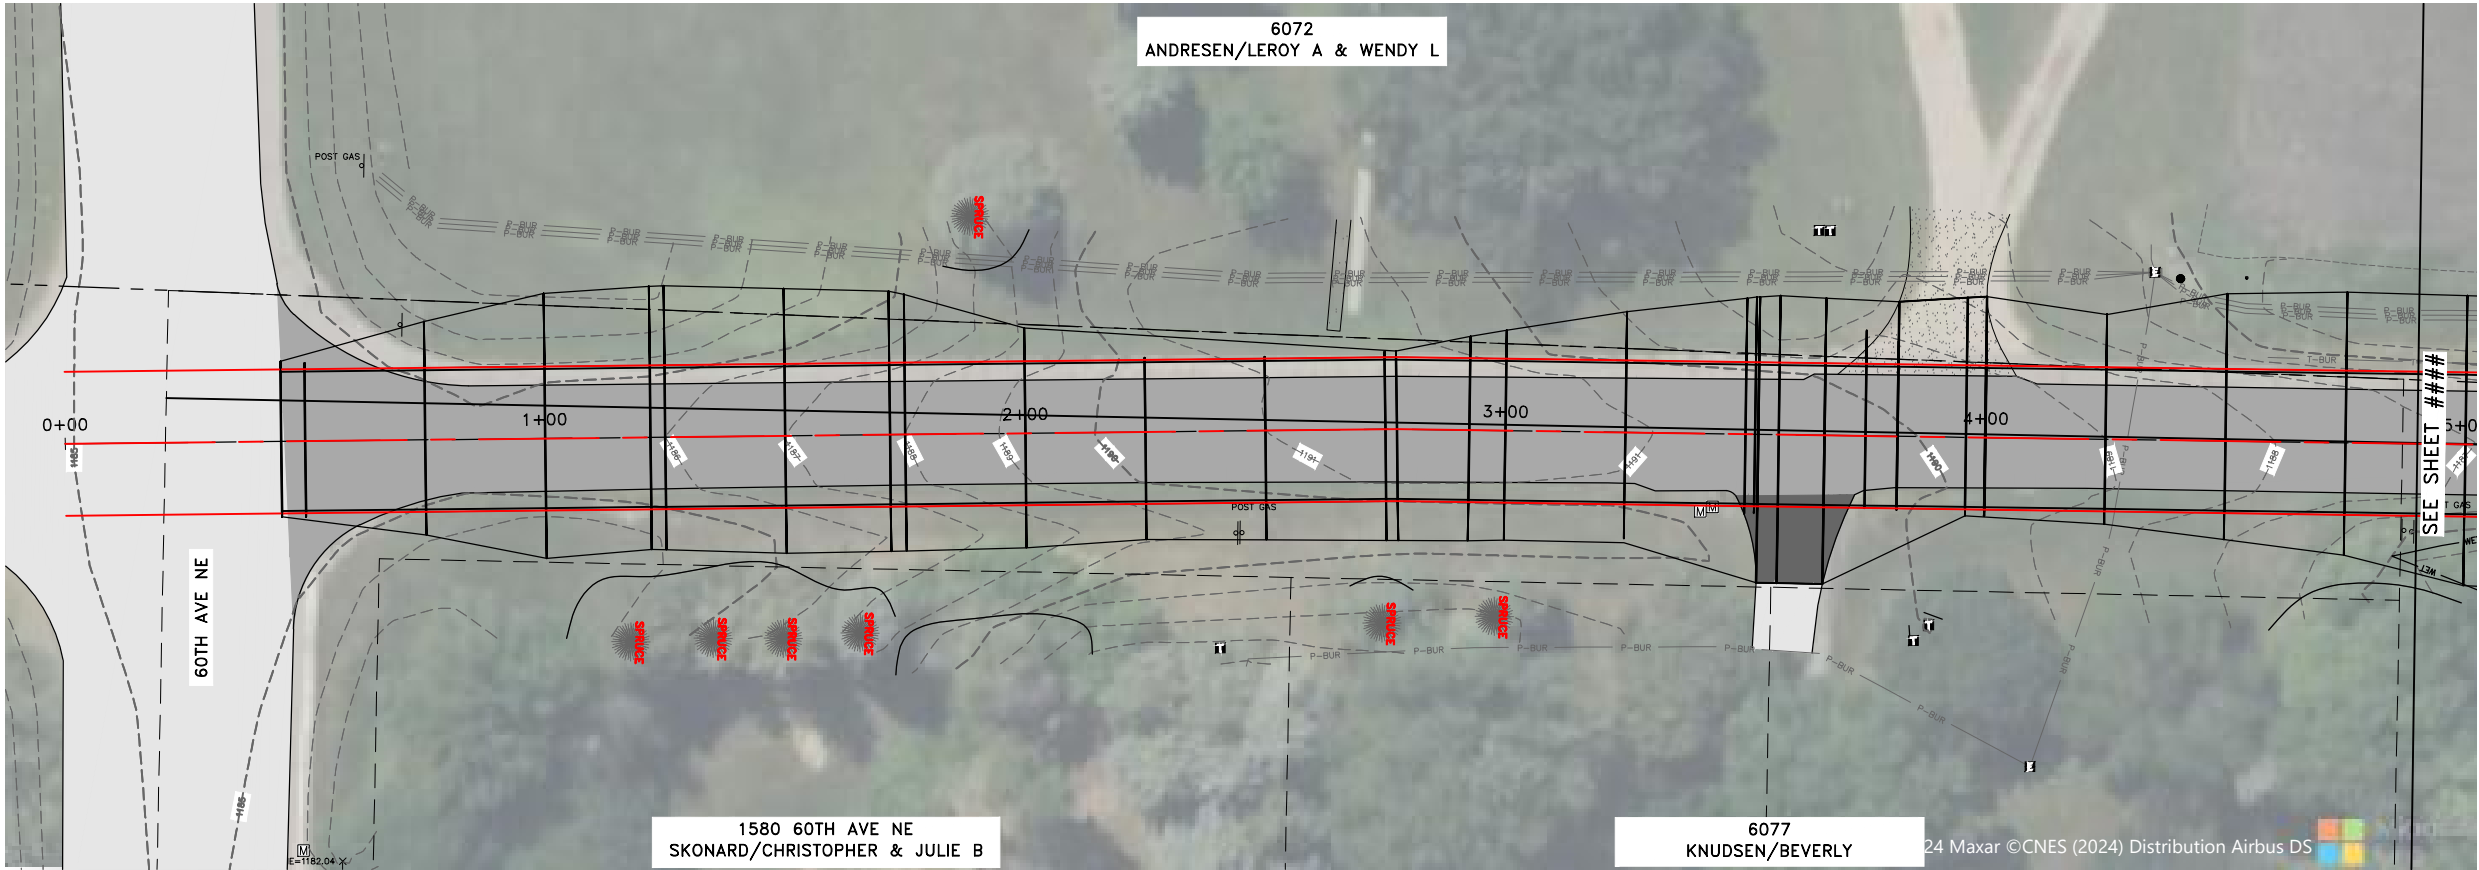

Jul 24, 2024 - 11:28am
K:\municipal\DO307\ENGINEERING\BASE DWG\DO307_CORRIDOR SOUTH.dwg

DATE	REVISION

I hereby certify that this plan, specification, or report was prepared by me or under my direct supervision and that I am a duly Licensed Professional Engineer under the laws of the State of Minnesota.

PRELIMINARY

Date 6/17/24
Steve VISTAD, P.E.
Lic. No. 56235

DESIGNED BY:
AV
DRAWN BY:
AW
CHECKED BY:
AV



Hakanson Anderson
Civil Engineers and Land Surveyors
3601 Thurston Ave., Anoka, Minnesota 55303
763-427-5860 FAX 763-427-0520
www.hakanson-anderson.com


LONG LAKE ROAD RECONSTRUCTION

PLAN VIEW
LONG LAKE ROAD
DOVRE TOWNSHIP, MINNESOTA

SHEET
1
OF
14
SHEETS

DO307

Jul 24, 2024 - 11:28am
K:\municipal\DO307\ENGINEERING\BASE DWG\DO307_CORRIDOR SOUTH.dwg

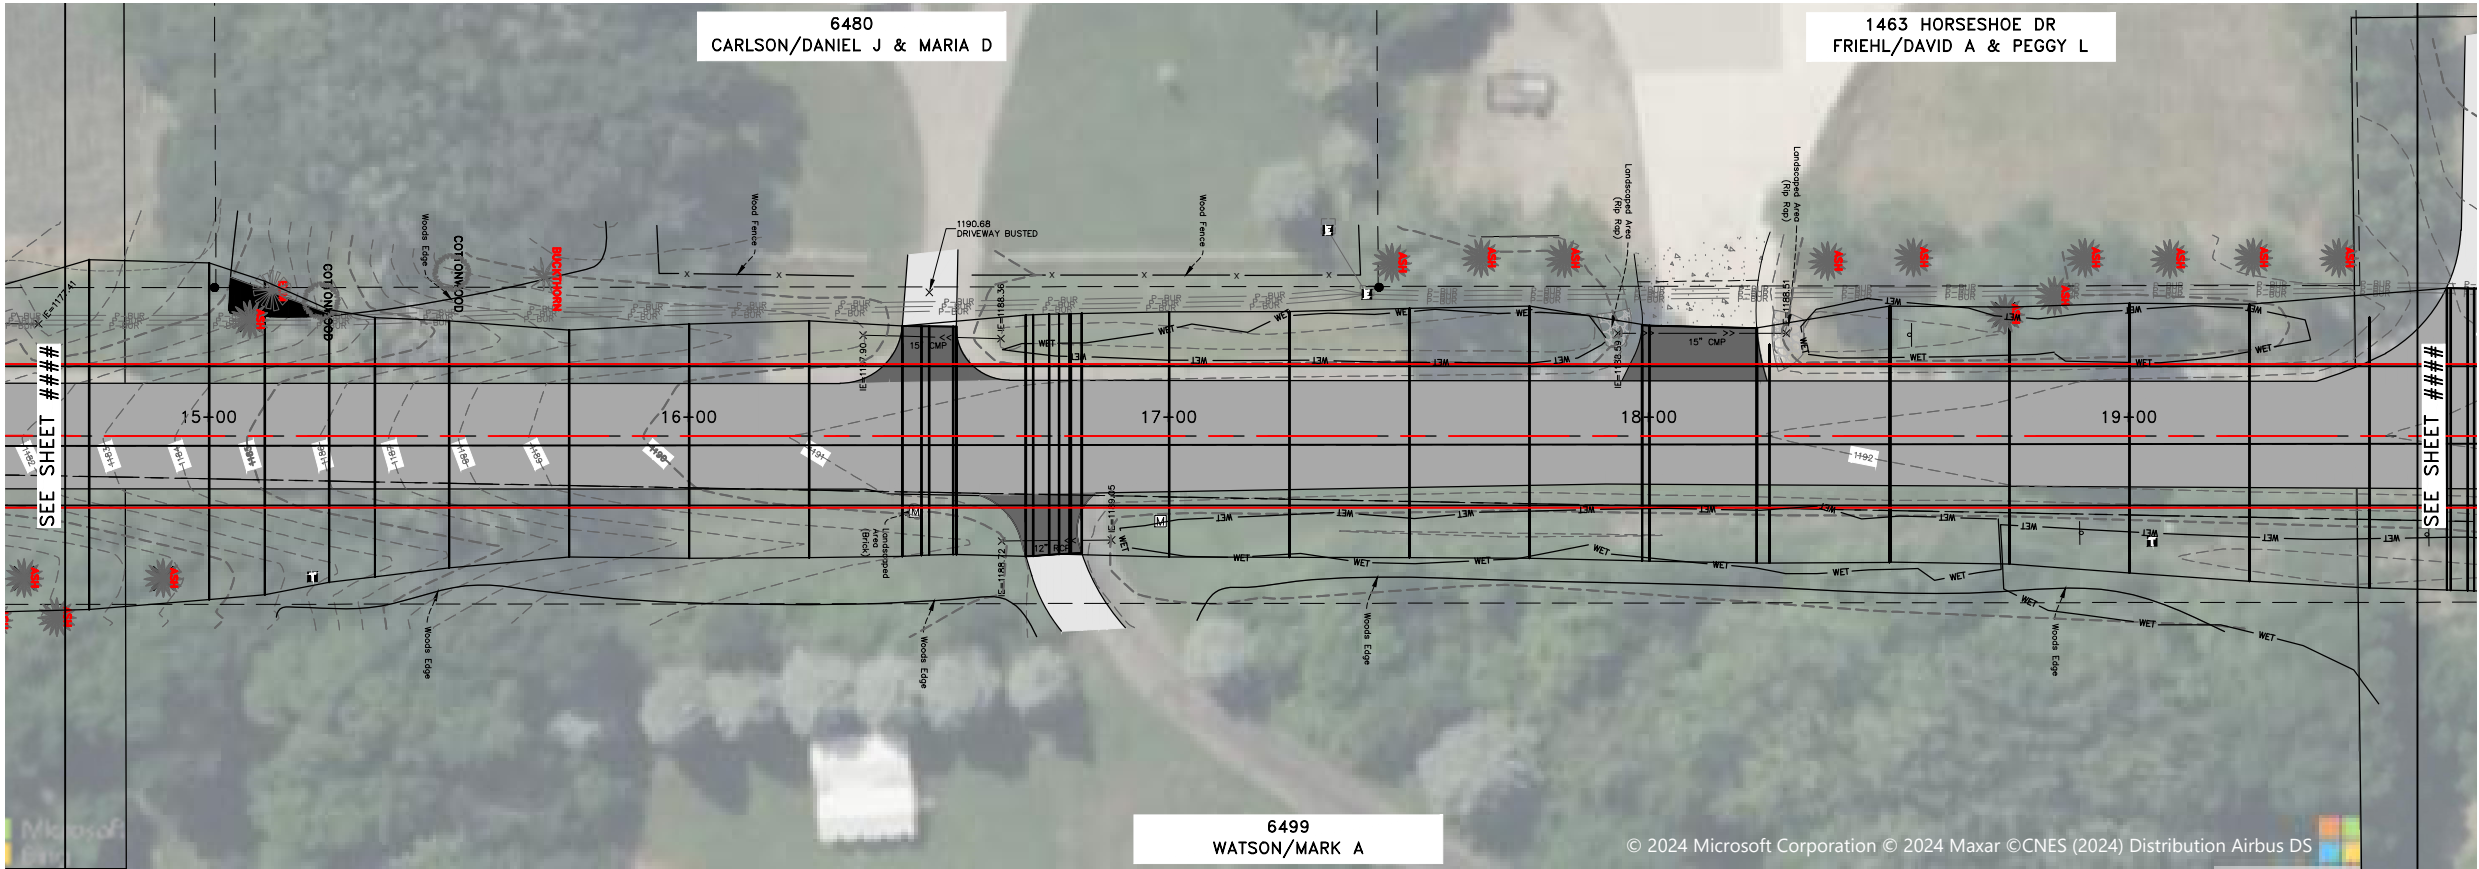

DATE	REVISION

I hereby certify that this plan, specification, or report was prepared by me or under my direct supervision and that I am a duly Licensed Professional Engineer under the laws of the State of Minnesota.

PRELIMINARY

Date 6/17/24
Jesse Vistad, P.E.
Lic. No. 56235

DESIGNED BY: AV
DRAWN BY: AW
CHECKED BY: AV




Hakanson Anderson
Civil Engineers and Land Surveyors
3601 Thurston Ave., Anoka, Minnesota 55303
763-427-5860 FAX 763-427-0520
www.hakanson-anderson.com

LONG LAKE ROAD RECONSTRUCTION

PLAN VIEW
LONG LAKE ROAD
DOVRE TOWNSHIP, MINNESOTA

SHEET
2
OF
14
SHEETS

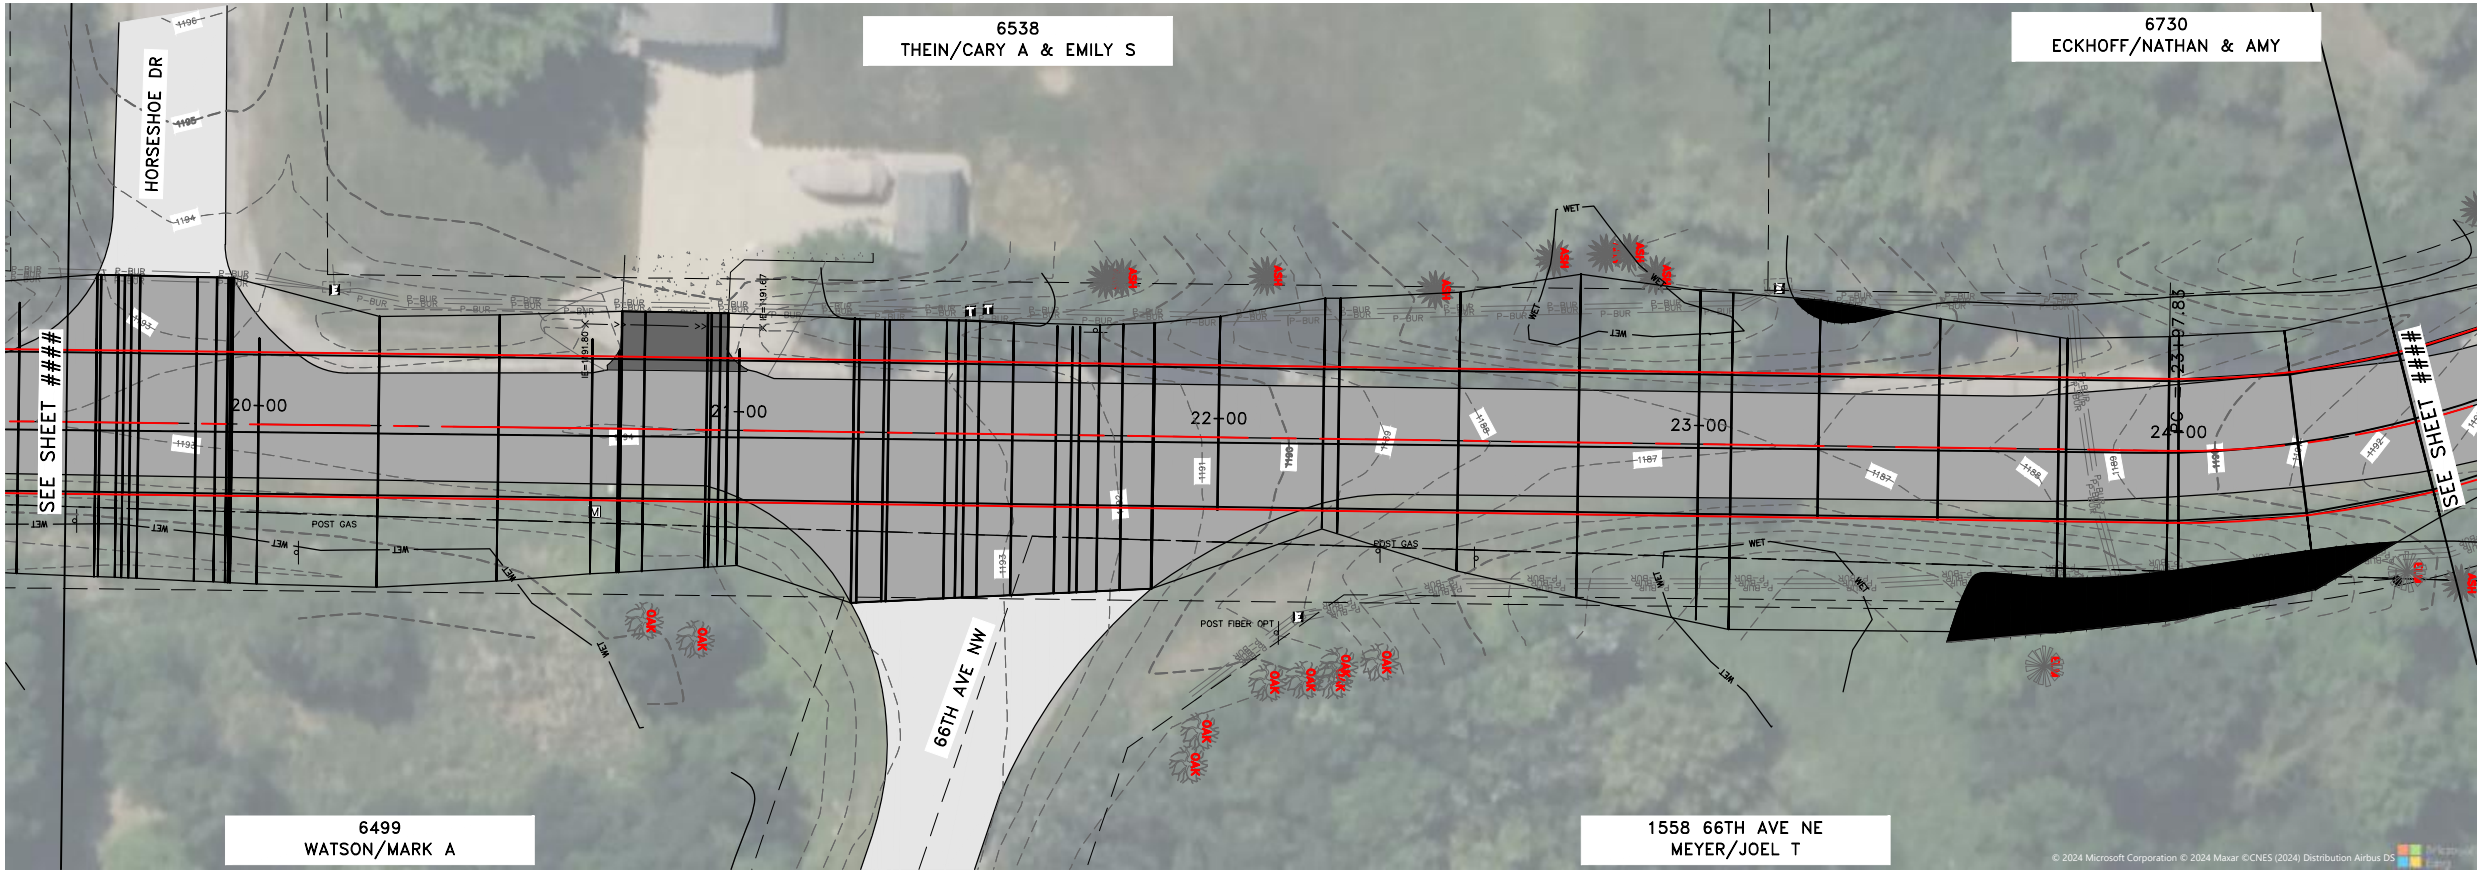

DATE	REVISION

I hereby certify that this plan, specification, or report was prepared by me or under my direct supervision and that I am a duly Licensed Professional Engineer under the laws of the State of Minnesota.

PRELIMINARY

Date 6/17/24
DALE J. VISTAD, P.E.
Lic. No. 56235

DESIGNED BY: AV
DRAWN BY: AW
CHECKED BY: AV




Hakanson Anderson
Civil Engineers and Land Surveyors
3601 Thurston Ave., Anoka, Minnesota 55303
763-427-5860 FAX 763-427-0520
www.hakanson-anderson.com

LONG LAKE ROAD RECONSTRUCTION

PLAN VIEW
LONG LAKE ROAD
DOVRE TOWNSHIP, MINNESOTA

SHEET
3
OF
14
SHEETS

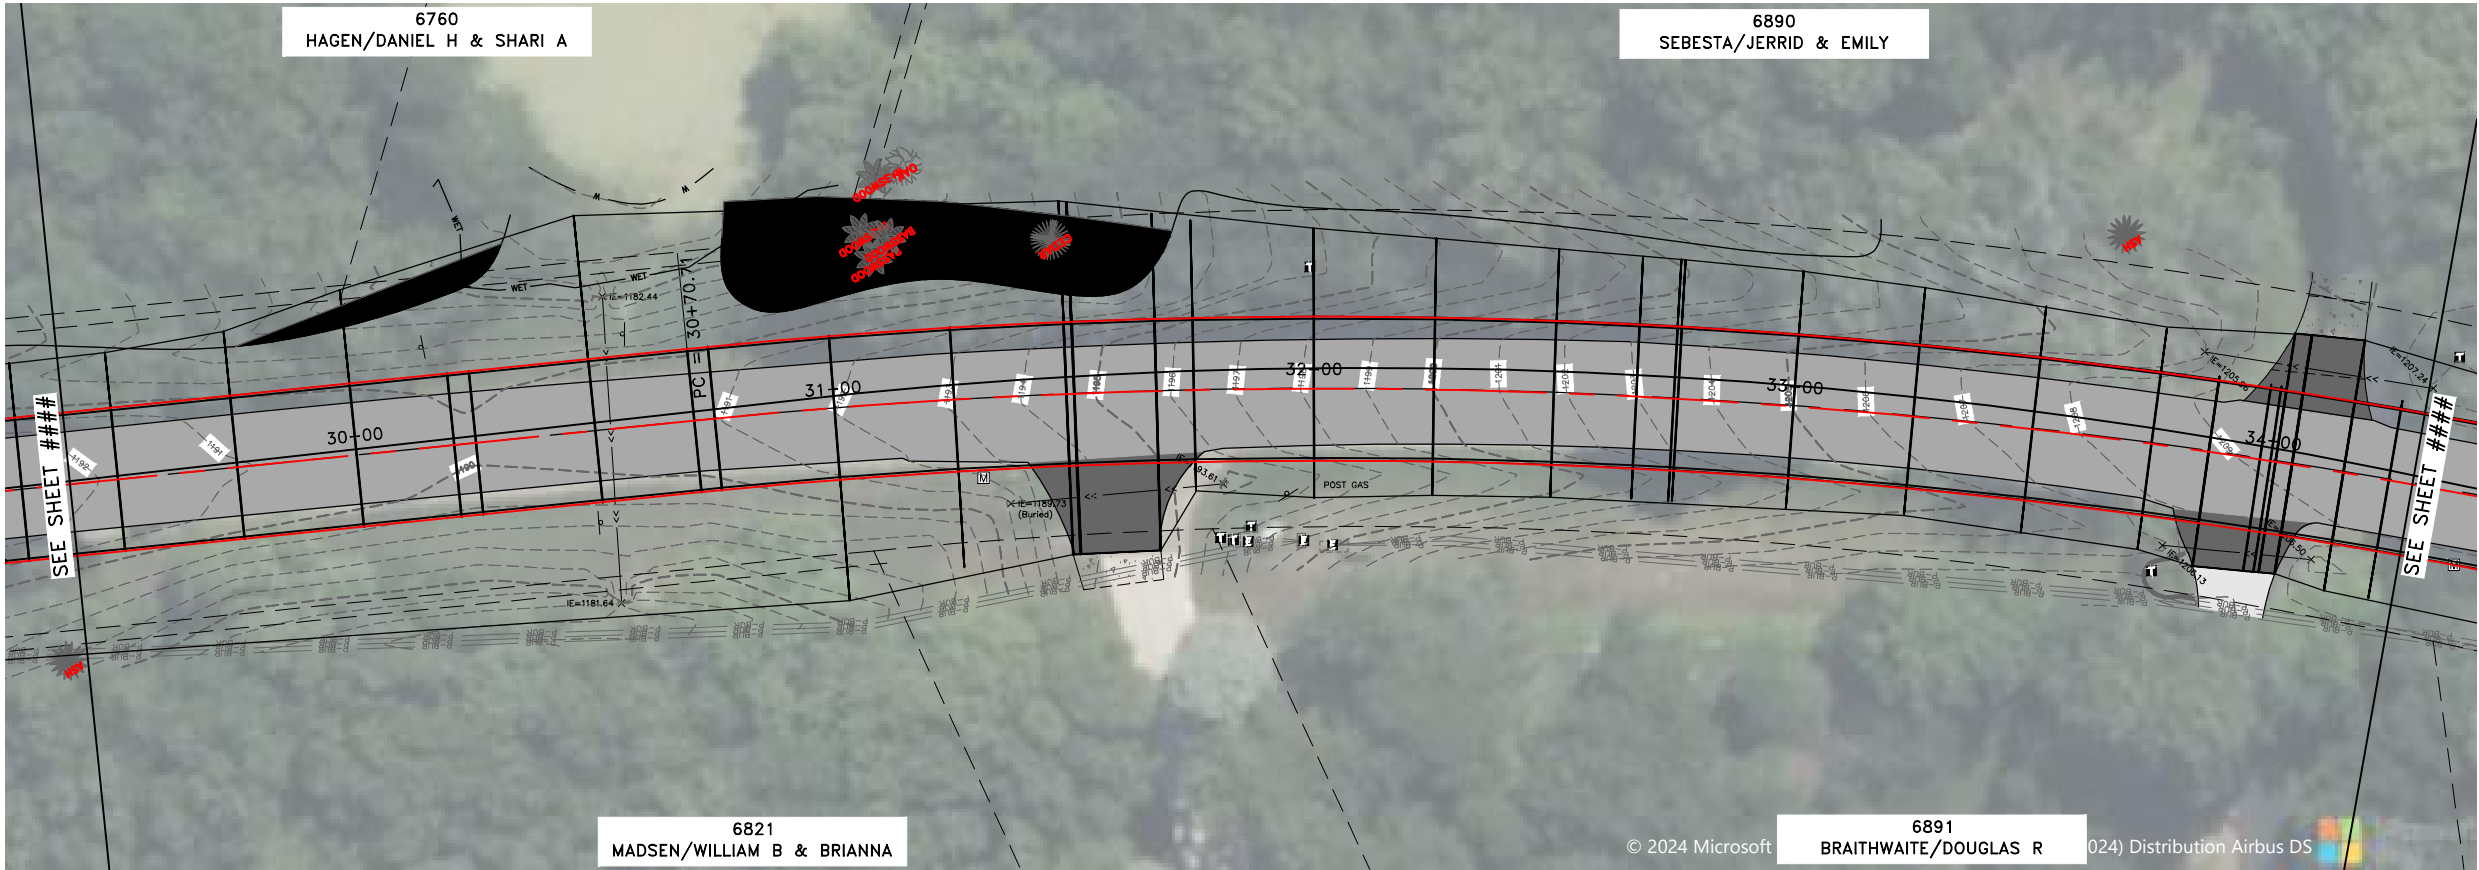

DATE	REVISION

I hereby certify that this plan, specification, or report was prepared by me or under my direct supervision and that I am a duly Licensed Professional Engineer under the laws of the State of Minnesota.

PRELIMINARY

Date 6/17/24
JENNIFER VISTAD, P.E.
Lic. No. 56235

DESIGNED BY:
AV
DRAWN BY:
AW
CHECKED BY:
AV





Hakanson Anderson
Civil Engineers and Land Surveyors
3601 Thurston Ave., Anoka, Minnesota 55303
763-427-5860 FAX 763-427-0520
www.hakanson-anderson.com

LONG LAKE ROAD RECONSTRUCTION

PLAN VIEW
LONG LAKE ROAD
DOVRE TOWNSHIP, MINNESOTA

SHEET
4
OF
14
SHEETS

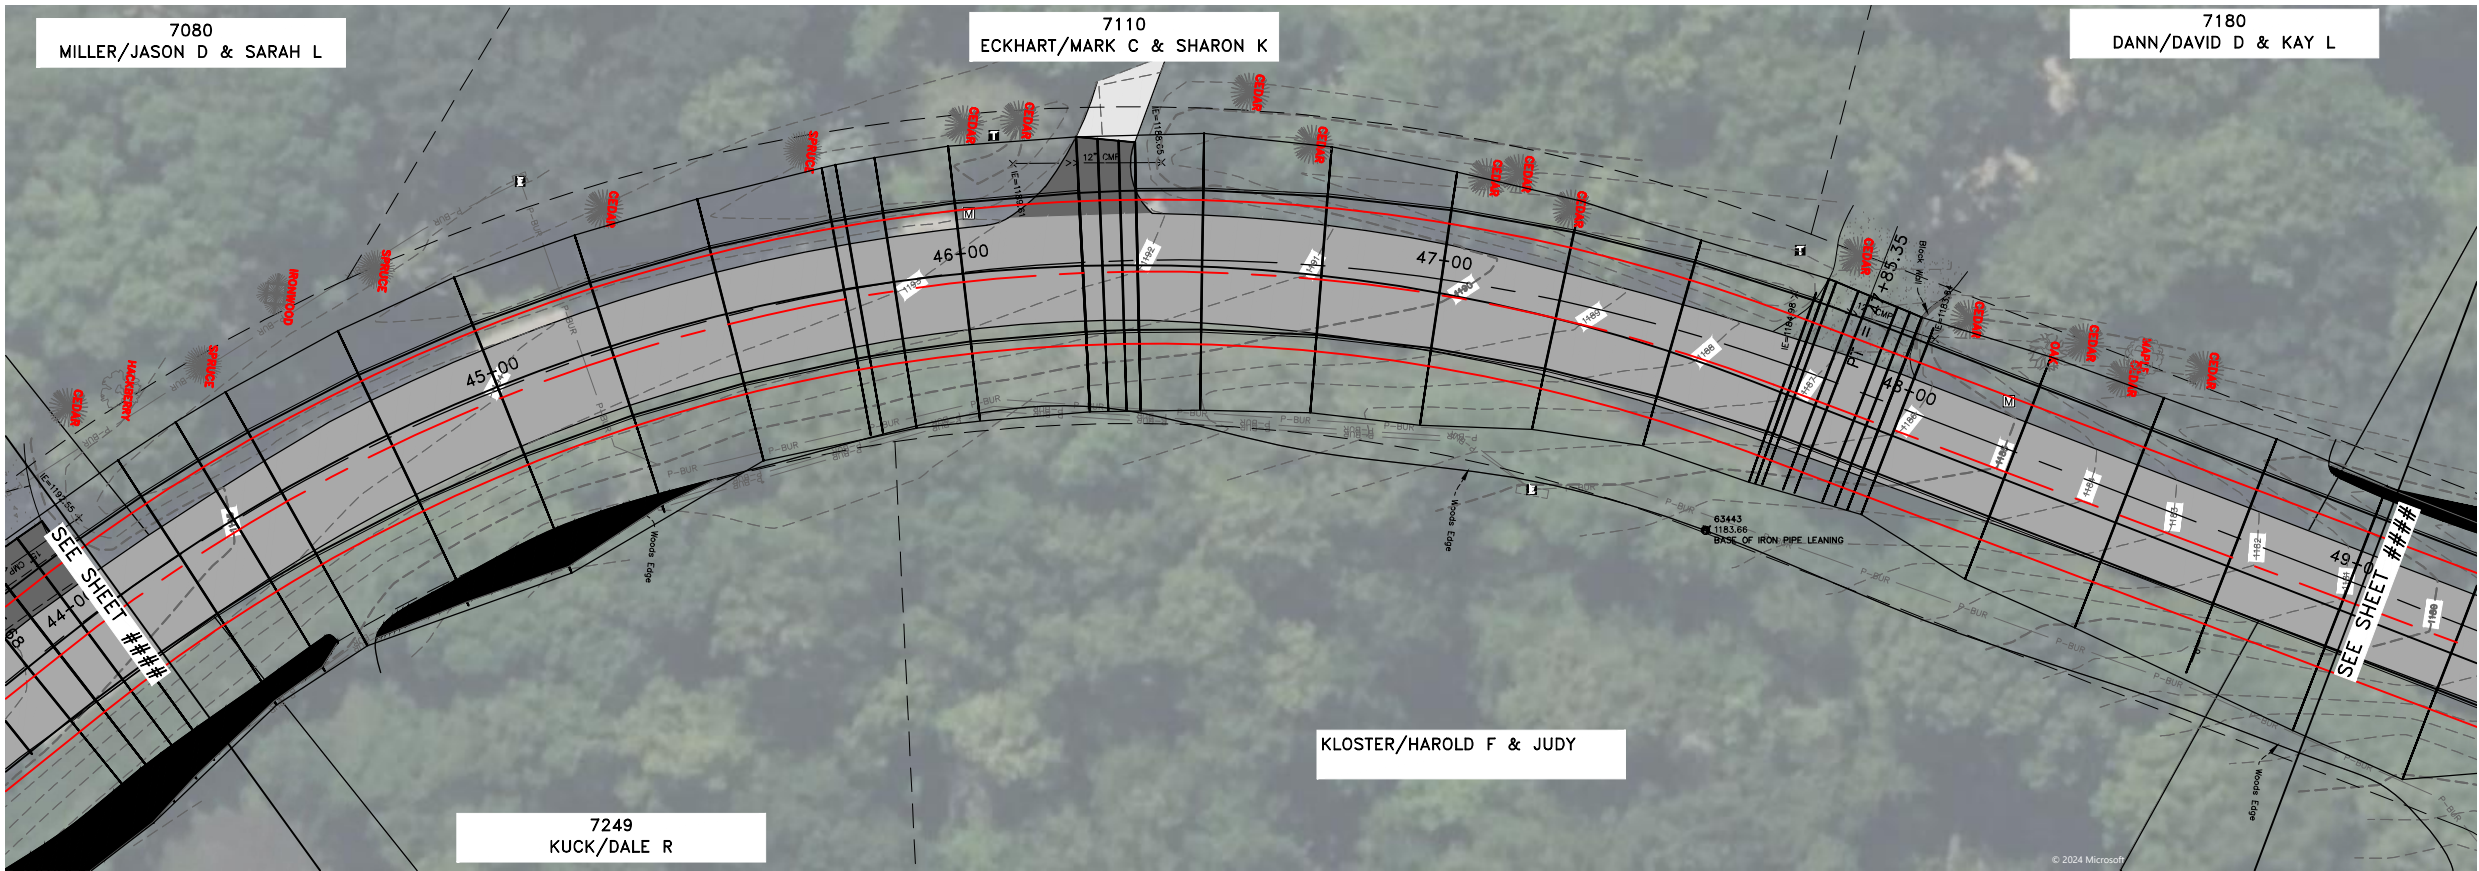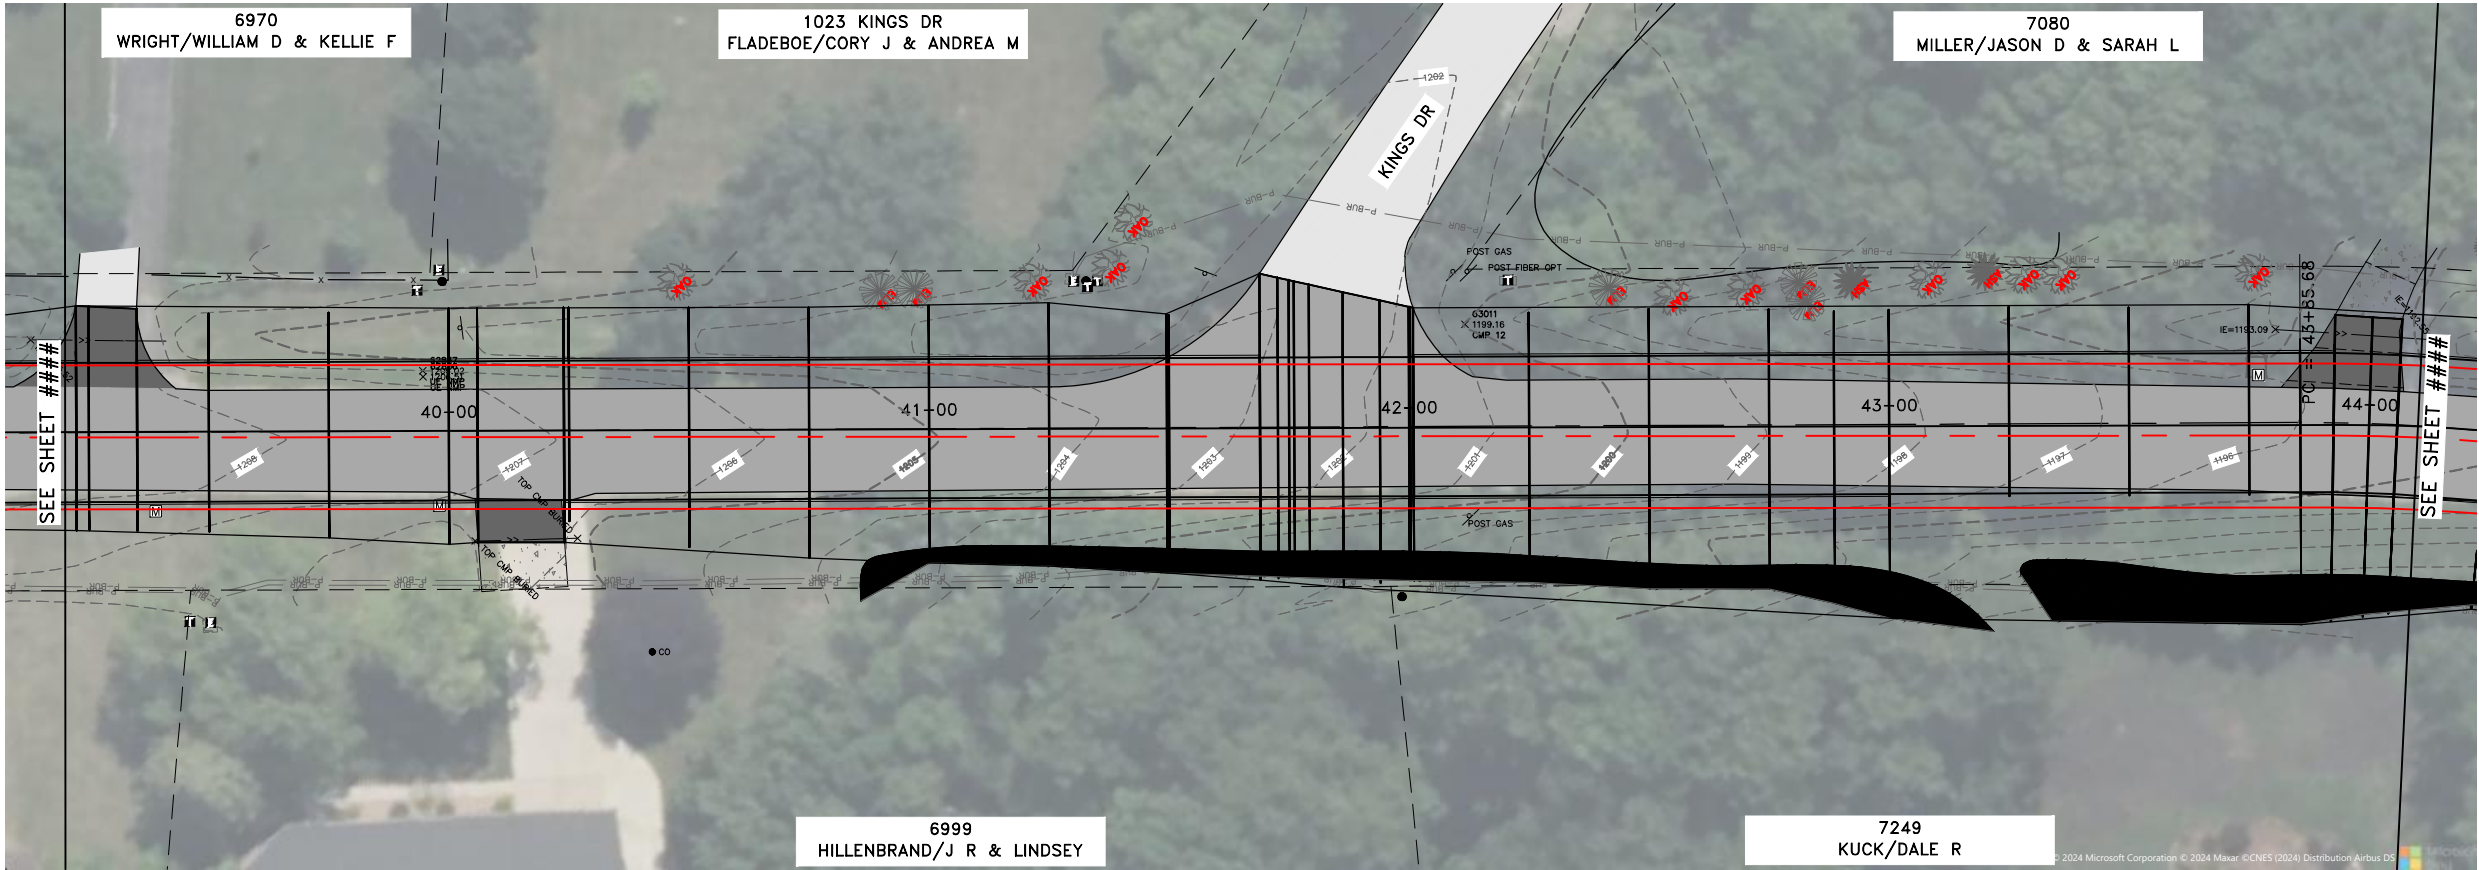

Jul 24, 2024 - 11:28am
K:\municipal\DO307\ENGINEERING\BASE DWG\DO307_CORRIDOR SOUTH.dwg

DATE	REVISION

I hereby certify that this plan, specification, or report was prepared by me or under my direct supervision and that I am a duly Licensed Professional Engineer under the laws of the State of Minnesota.

PRELIMINARY

Date 6/17/24
Jesse VISTAD, P.E.
Lic. No. 56235

DESIGNED BY:
AV
DRAWN BY:
AW
CHECKED BY:
AV







Hakanson Anderson
Civil Engineers and Land Surveyors
3601 Thurston Ave., Anoka, Minnesota 55303
763-427-5860 FAX 763-427-0520
www.hakanson-anderson.com

LONG LAKE ROAD RECONSTRUCTION

PLAN VIEW
LONG LAKE ROAD
DOVRE TOWNSHIP, MINNESOTA

SHEET
5
OF
14
SHEETS

DO307

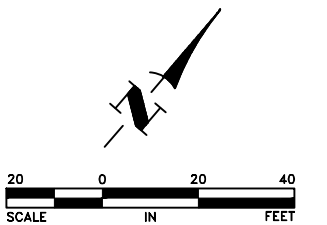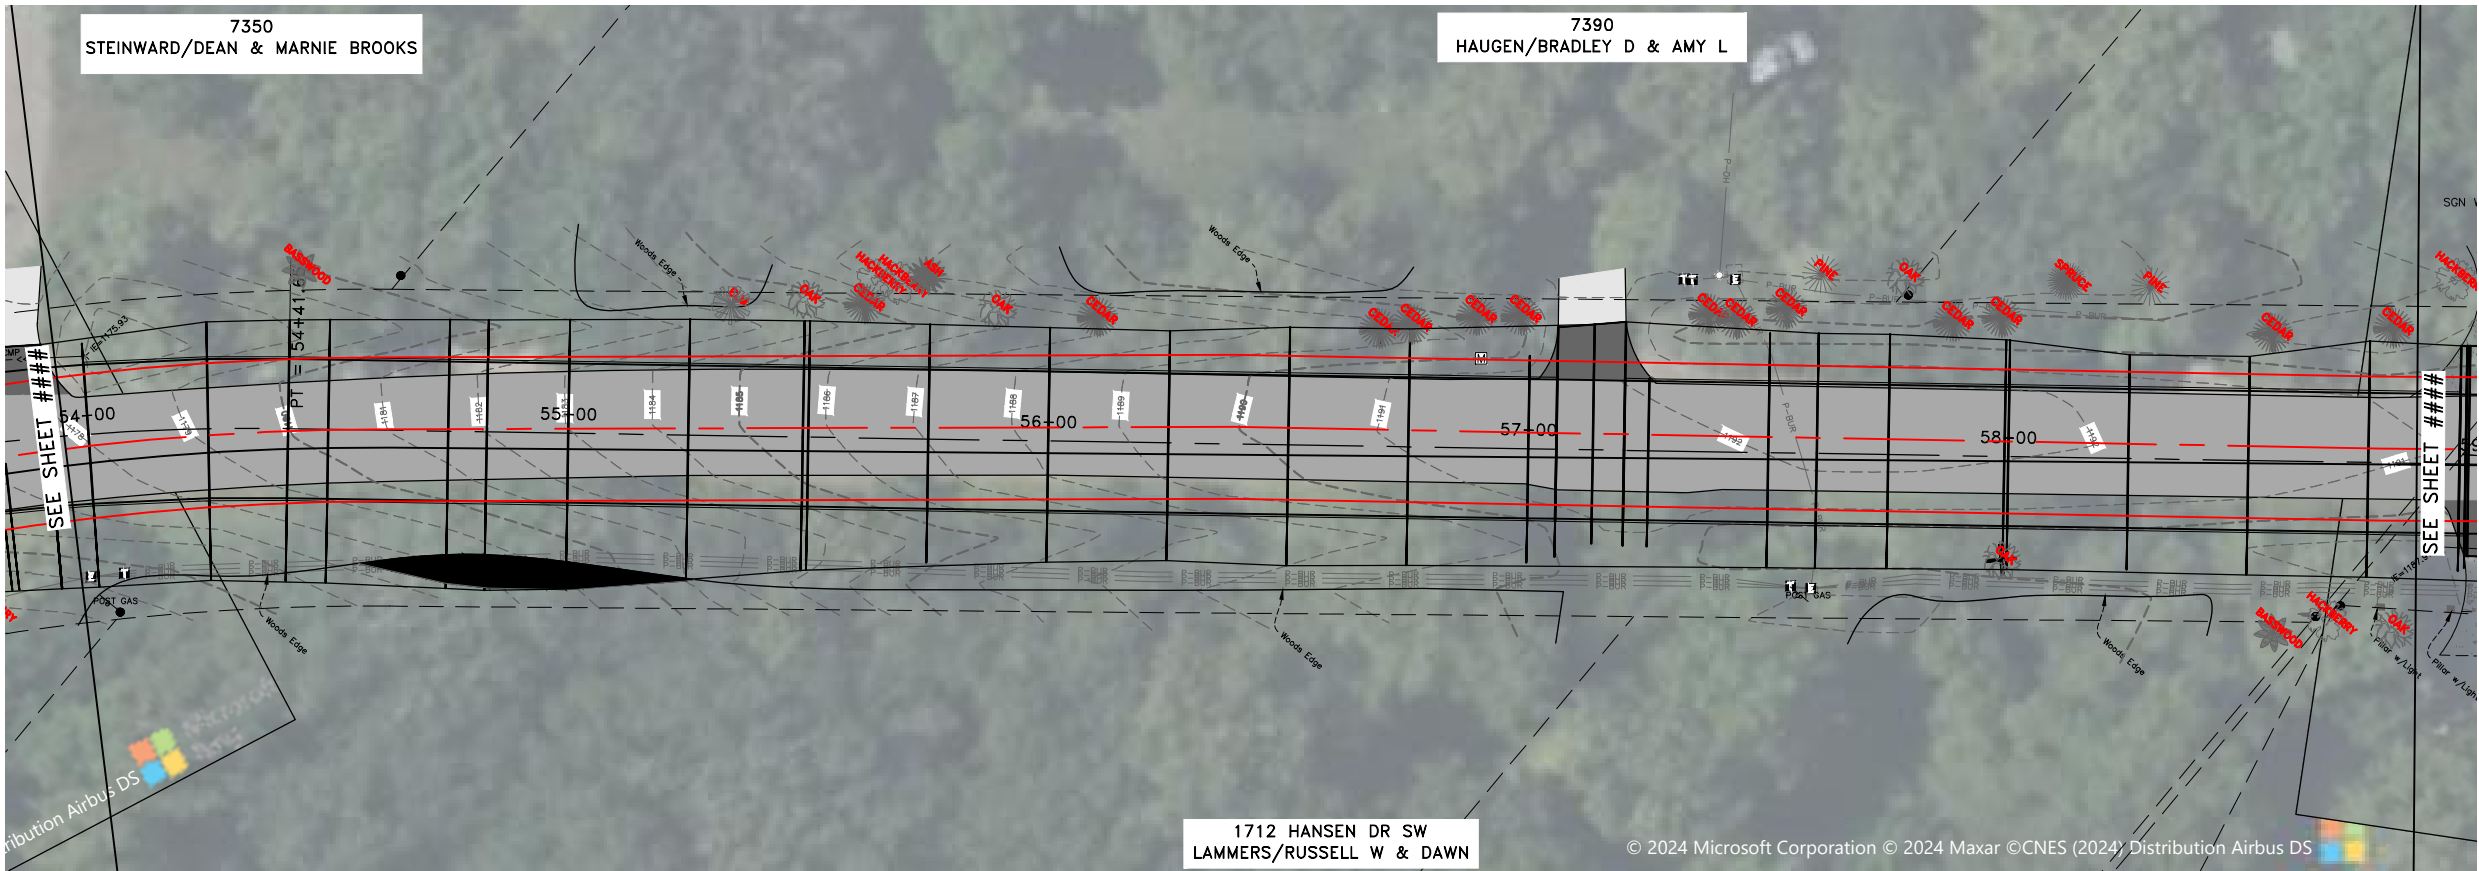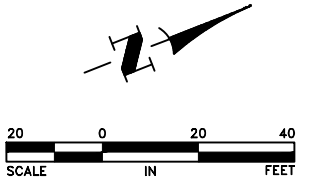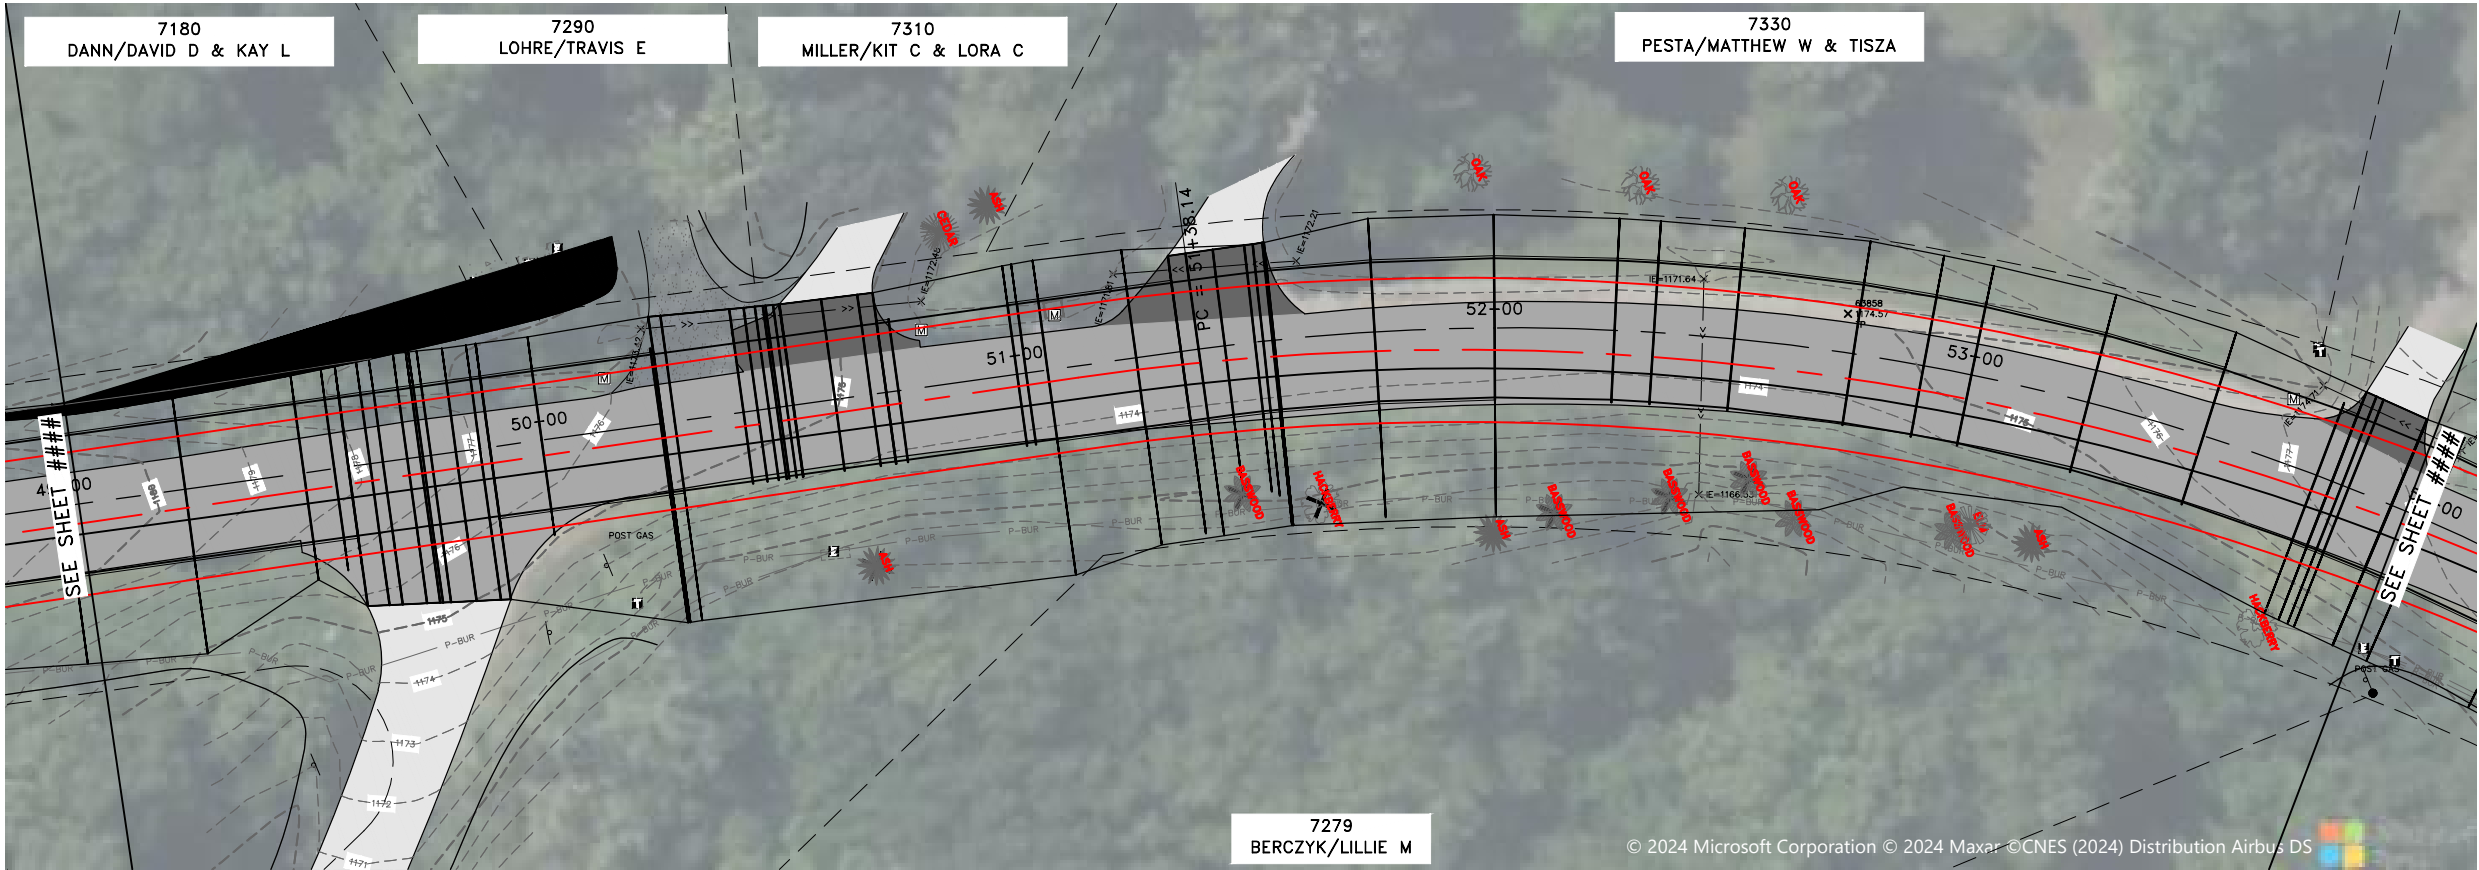

Jul 24, 2024 - 11:28am
K:\municipal\DO307\ENGINEERING\BASE DWG\DO307_CORRIDOR SOUTH.dwg

DATE	REVISION

I hereby certify that this plan, specification, or report was prepared by me or under my direct supervision and that I am a duly Licensed Professional Engineer under the laws of the State of Minnesota.

PRELIMINARY

Date 6/17/24
VISTAD, P.E.
Lic. No. 56235

DESIGNED BY:
AV
DRAWN BY:
AW
CHECKED BY:
AV



Hakanson Anderson
Civil Engineers and Land Surveyors
3601 Thurston Ave., Anoka, Minnesota 55303
763-427-5860 FAX 763-427-0520
www.hakanson-anderson.com



LONG LAKE ROAD RECONSTRUCTION

PLAN VIEW
LONG LAKE ROAD
DOVRE TOWNSHIP, MINNESOTA

SHEET
6
OF
14
SHEETS

DO307

Jul 24, 2024 - 11:29am
K:\municipal\DO307\ENGINEERING\BASE DWG\DO307_CORRIDOR SOUTH.dwg

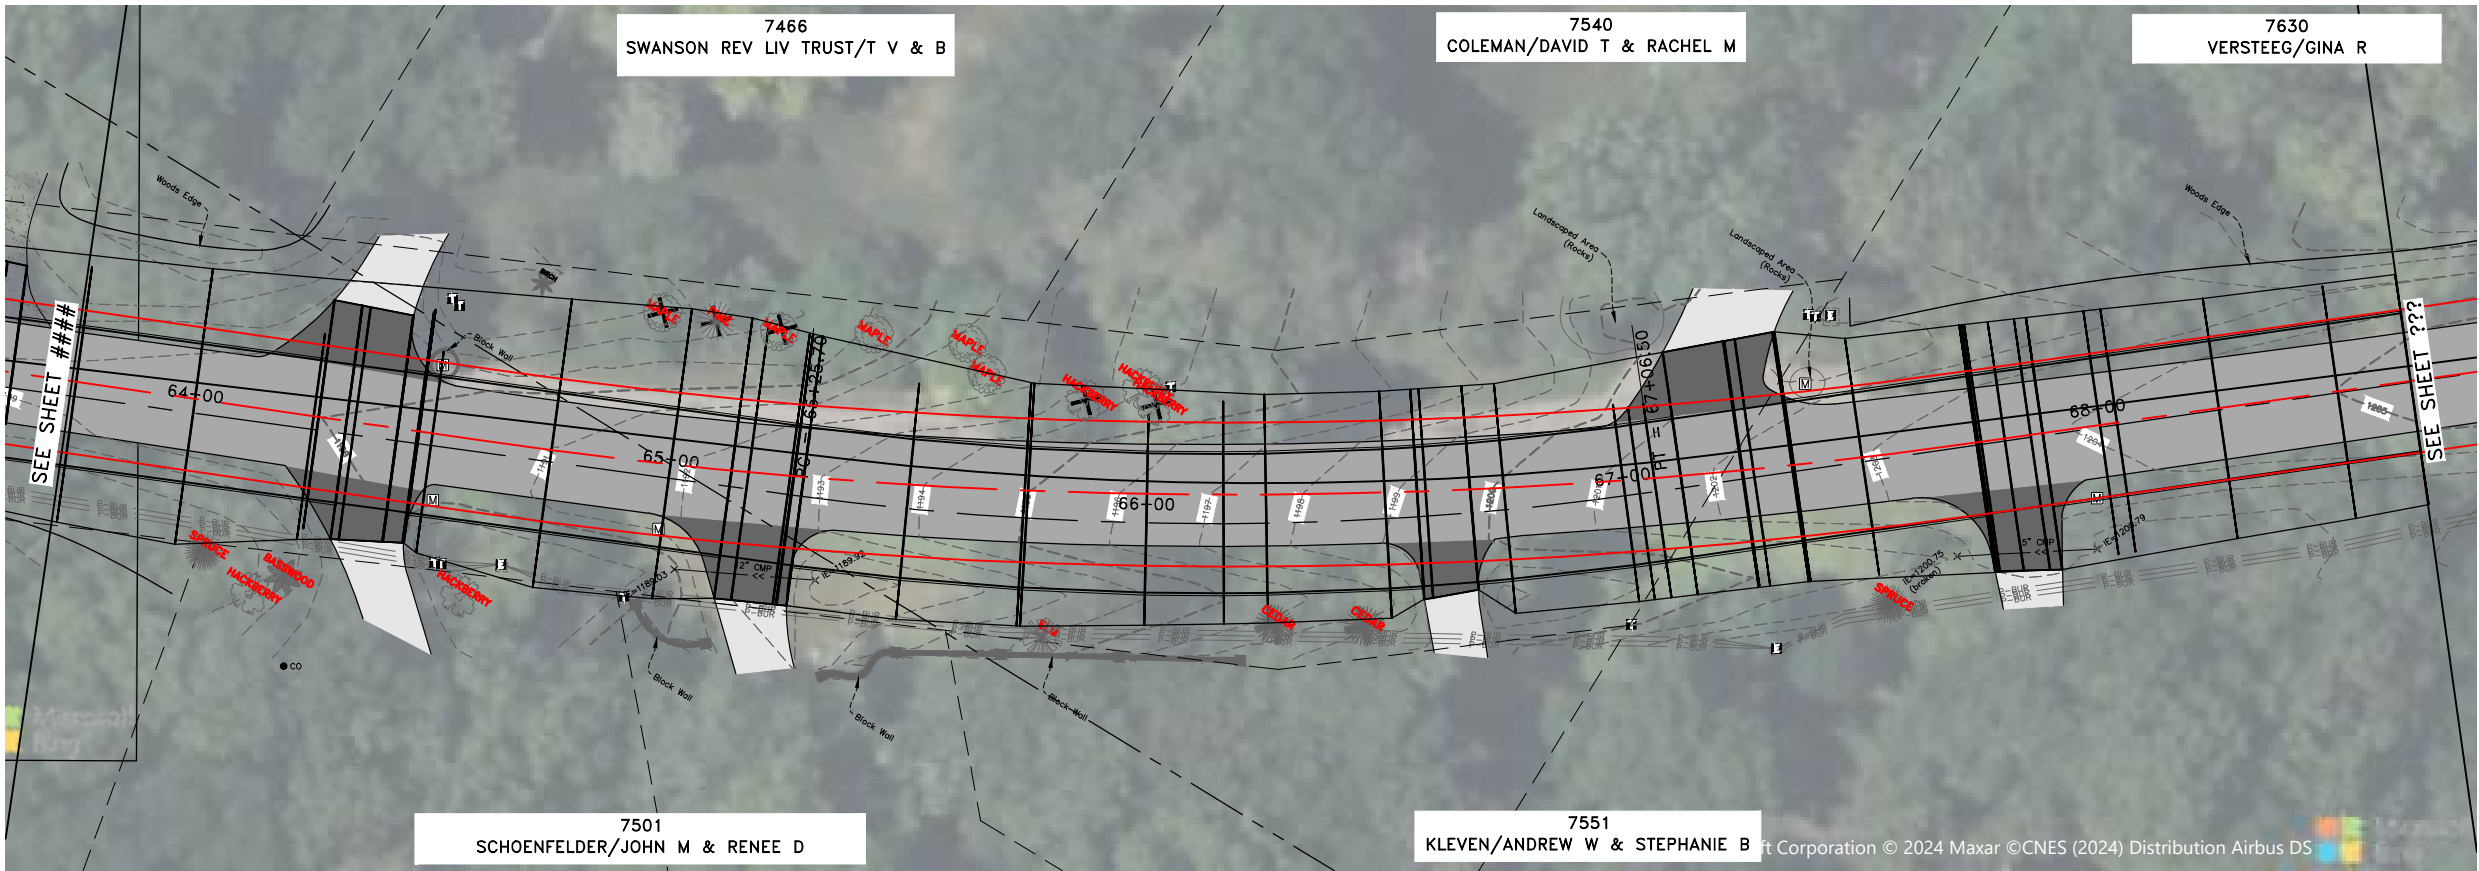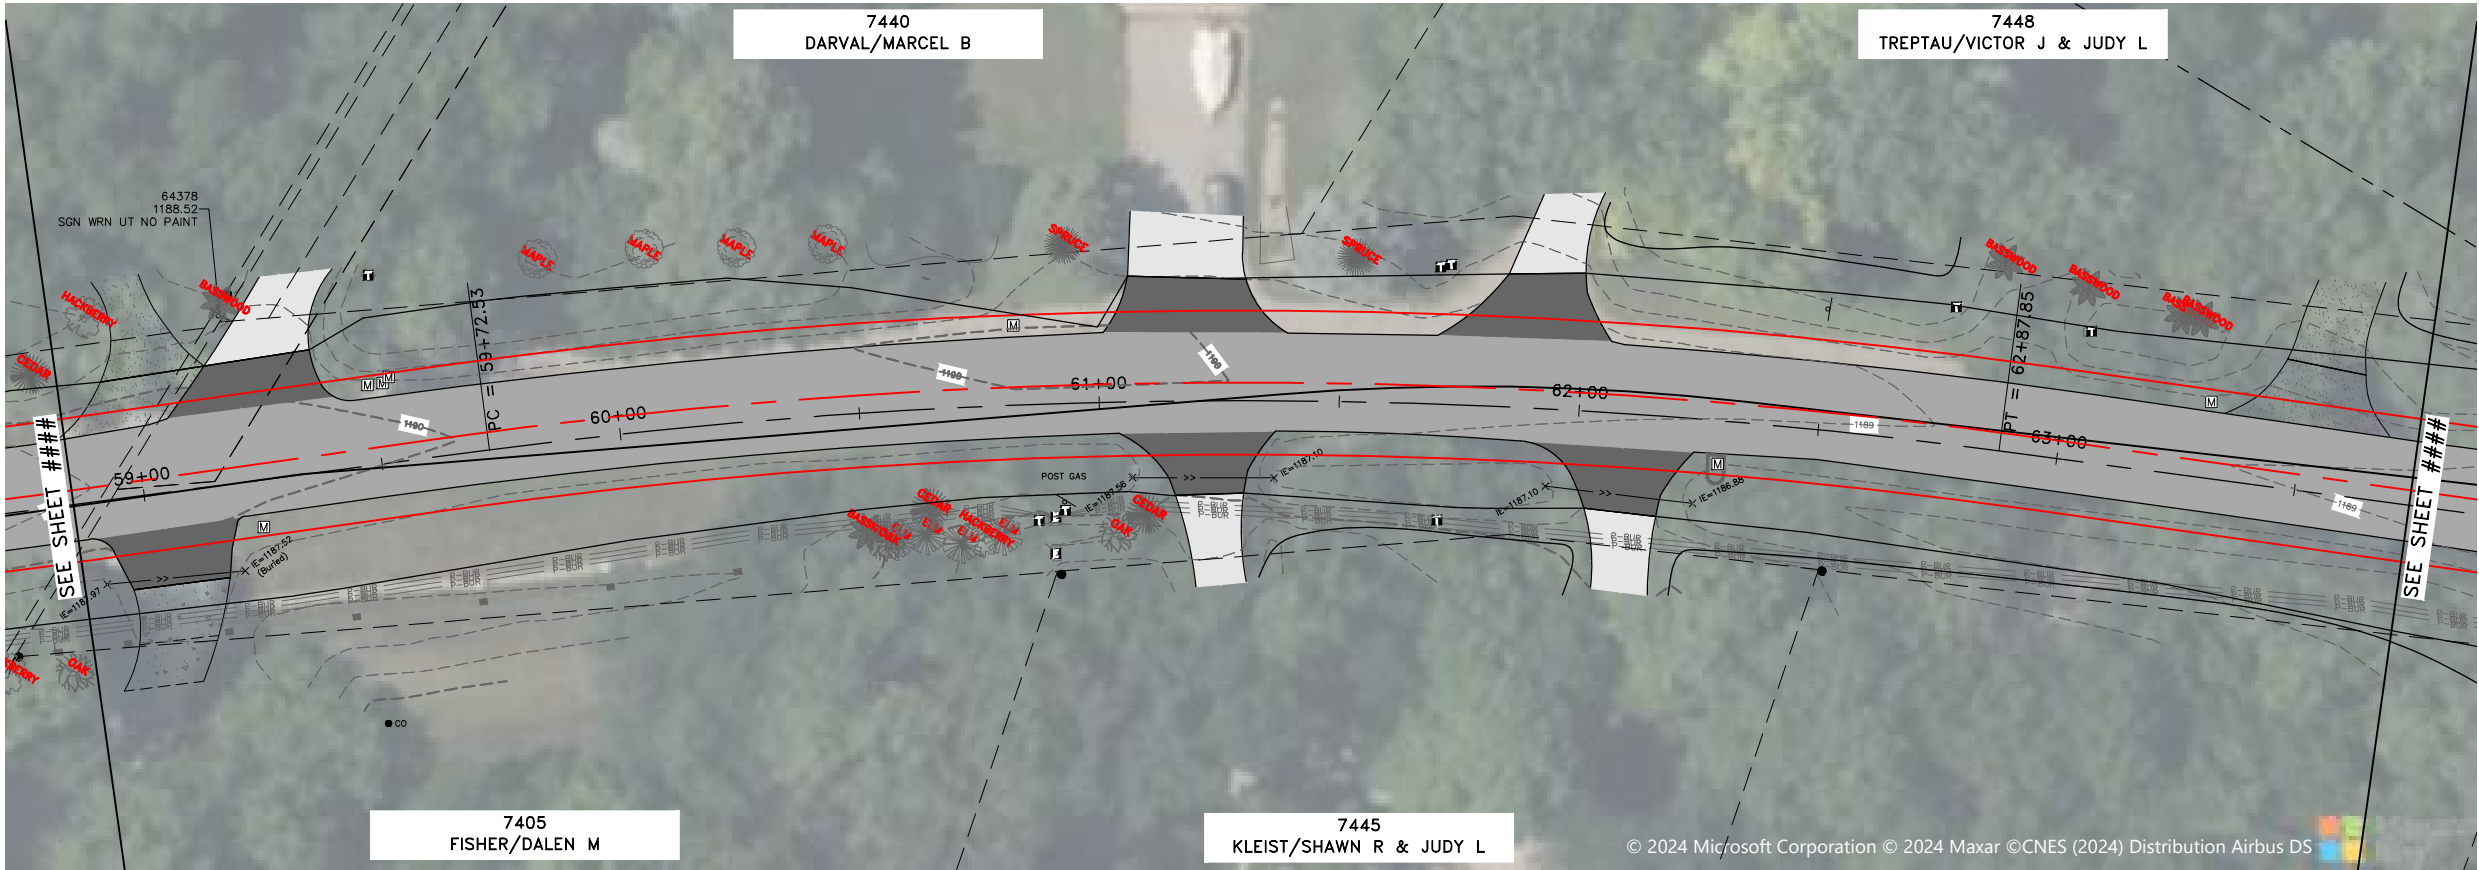

DATE	REVISION

I hereby certify that this plan, specification, or report was prepared by me or under my direct supervision and that I am a duly Licensed Professional Engineer under the laws of the State of Minnesota.

PRELIMINARY

Date 6/17/24
Jesse VISTAD, P.E.
Lic. No. 56235

DESIGNED BY:
AV
DRAWN BY:
AW
CHECKED BY:
AV







Hakanson Anderson
Civil Engineers and Land Surveyors
3601 Thurston Ave., Anoka, Minnesota 55303
763-427-5860 FAX 763-427-0520
www.hakanson-anderson.com

LONG LAKE ROAD RECONSTRUCTION

PLAN VIEW
LONG LAKE ROAD
DOVRE TOWNSHIP, MINNESOTA

SHEET
7
OF
14
SHEETS

Jul 24, 2024 - 11:29am
K:\municipal\DO307\ENGINEERING\BASE DWG\DO307_CORRIDOR NORTH.dwg

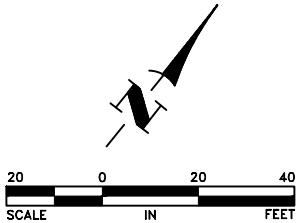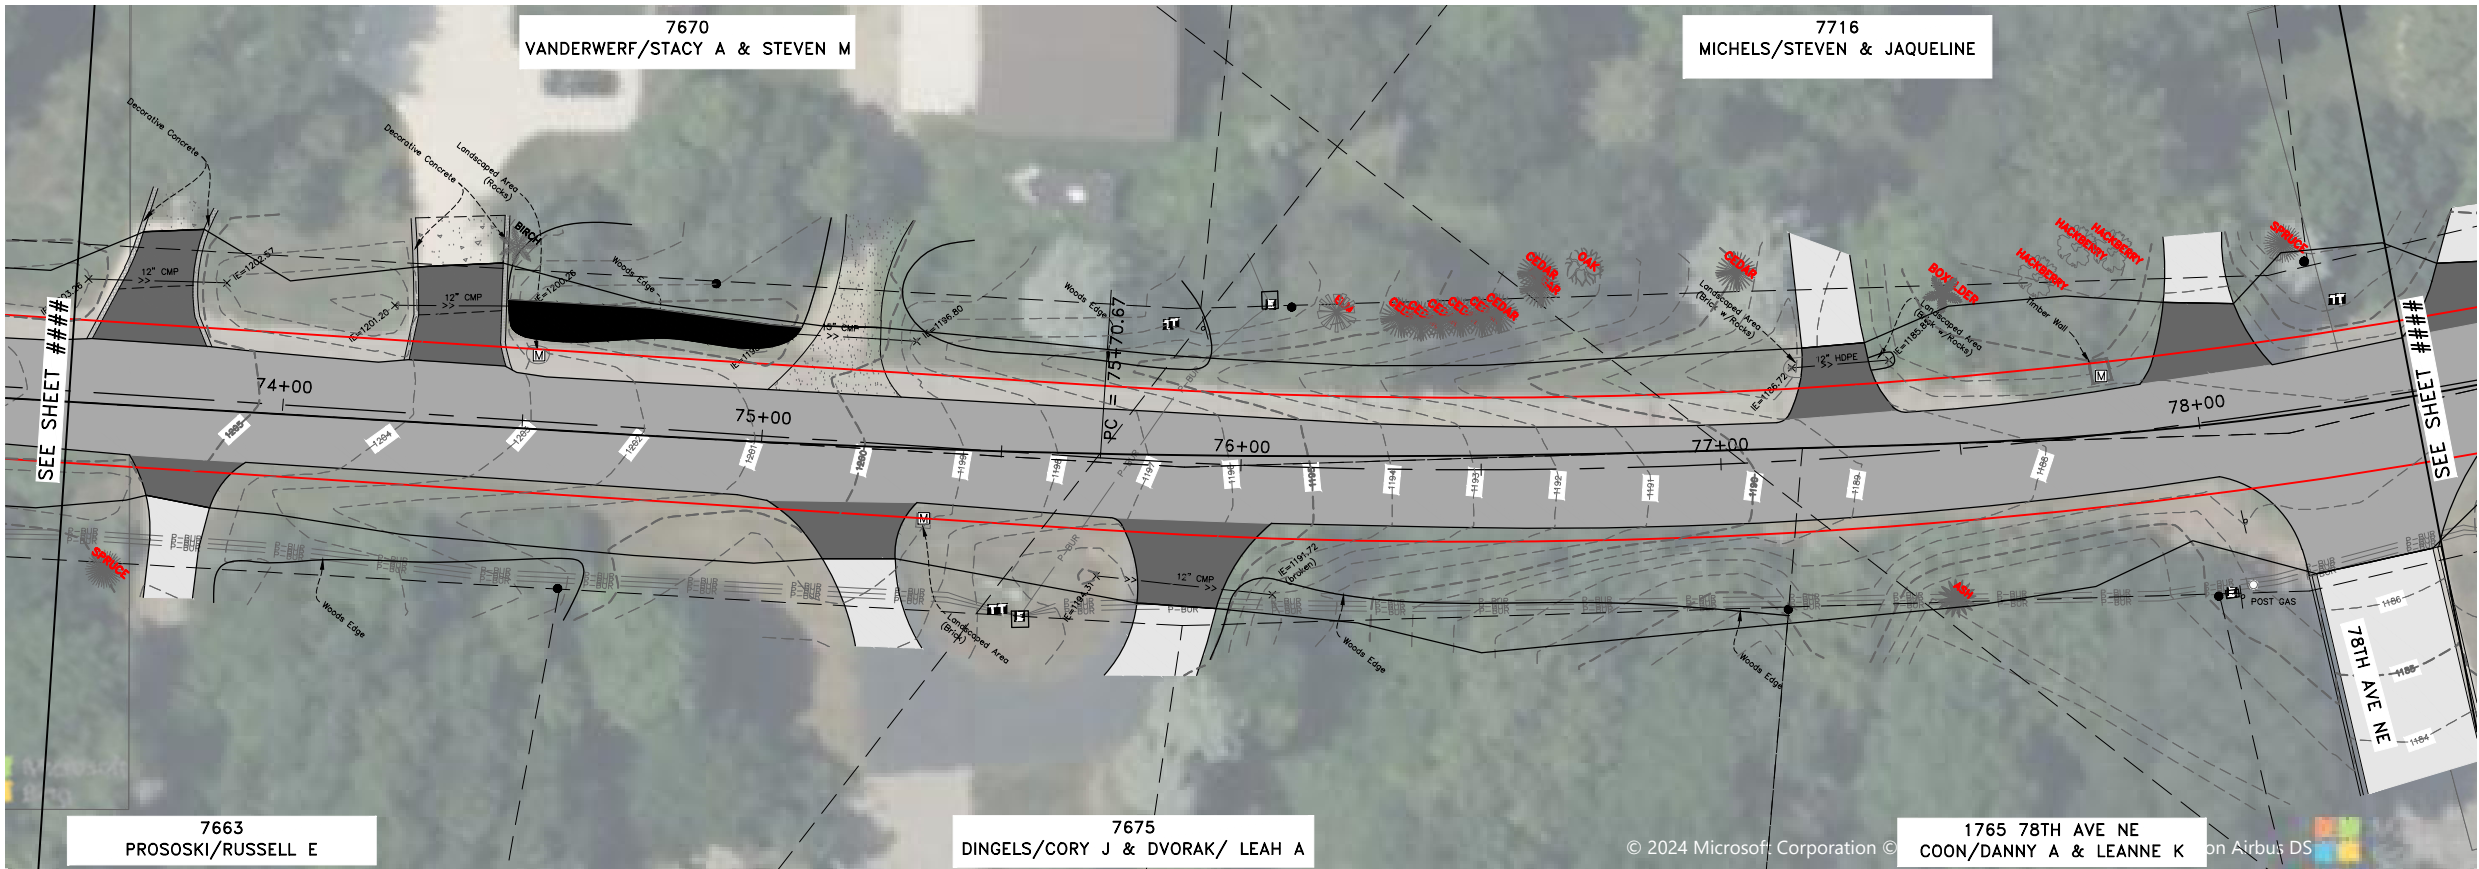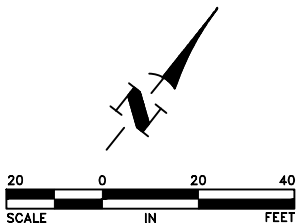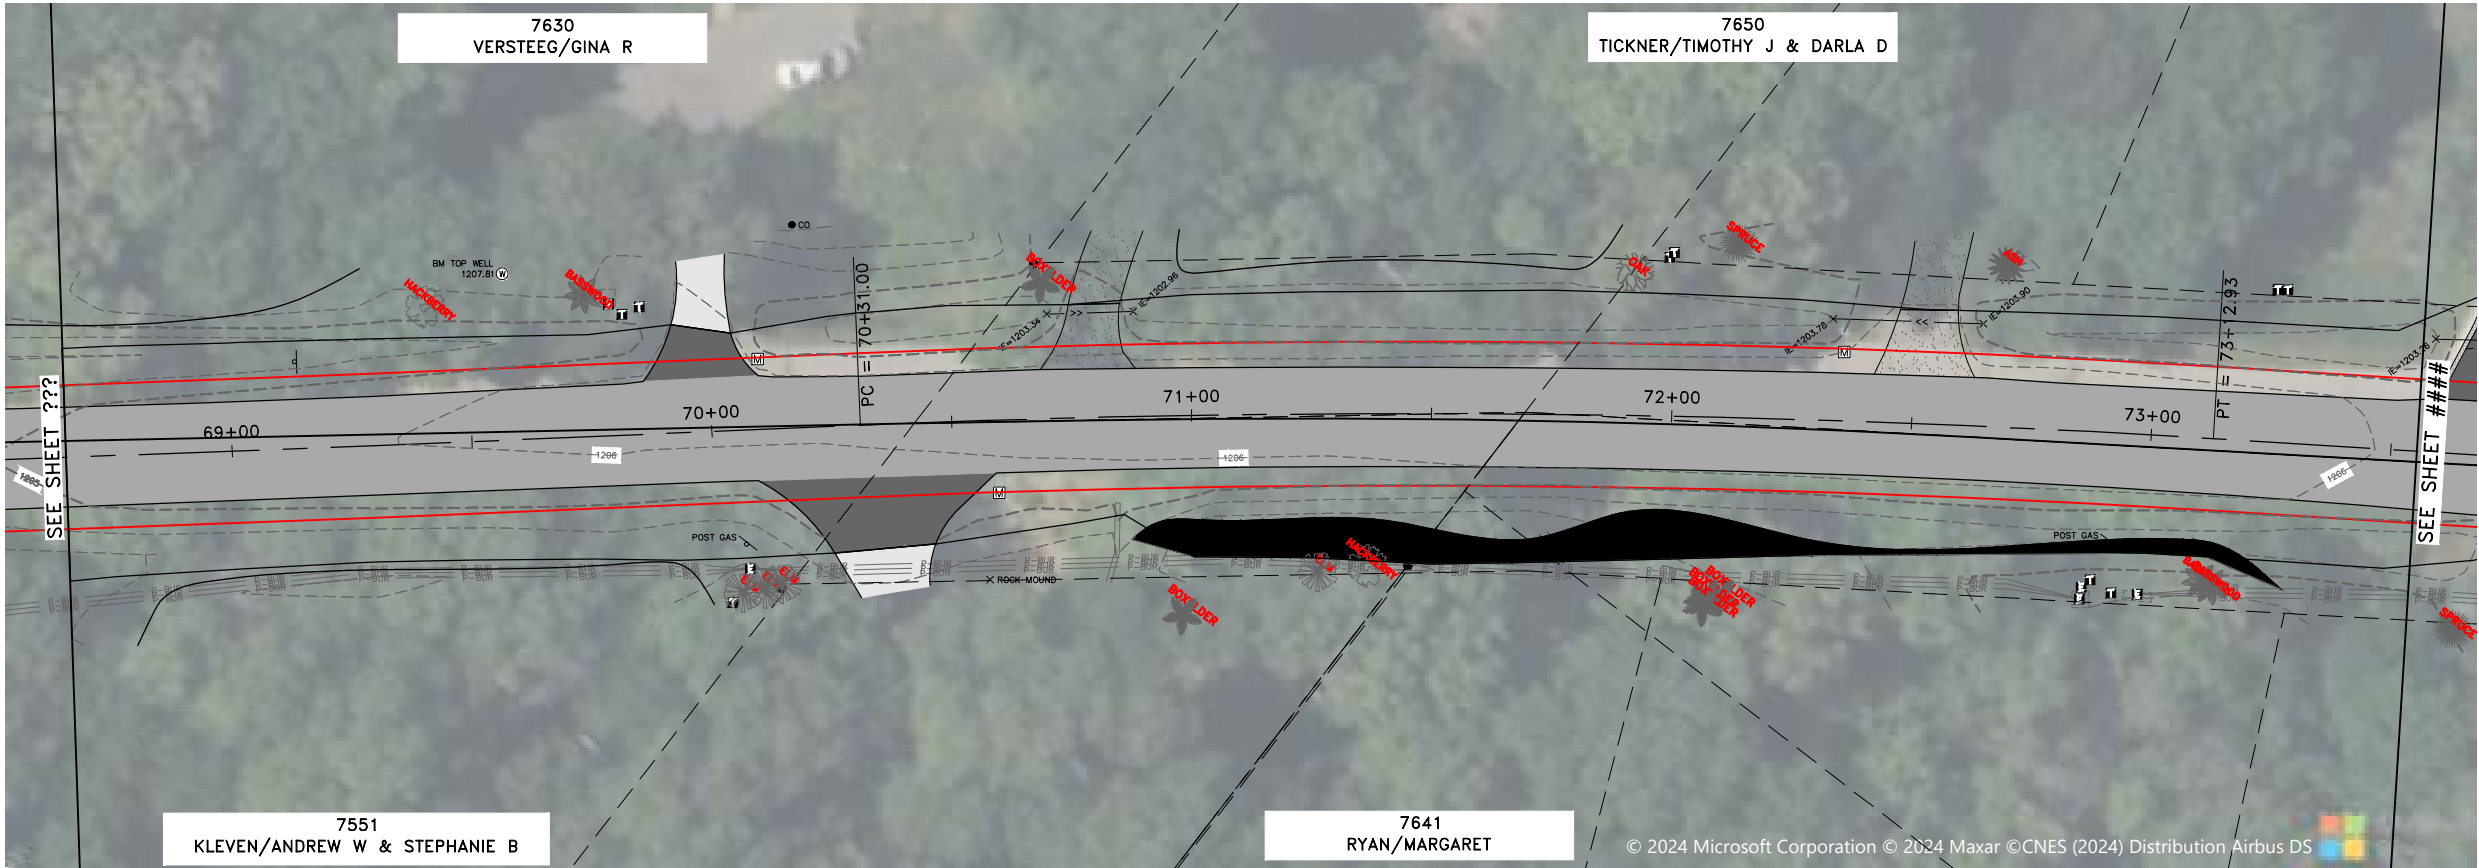

DATE	REVISION

I hereby certify that this plan, specification, or report was prepared by me or under my direct supervision and that I am a duly Licensed Professional Engineer under the laws of the State of Minnesota.

PRELIMINARY

Date 6/17/24
JENNIFER VISTAD, P.E.
Lic. No. 56235

DESIGNED BY:
AV
DRAWN BY:
AW
CHECKED BY:
AV







Hakanson Anderson
Civil Engineers and Land Surveyors
3601 Thurston Ave., Anoka, Minnesota 55303
763-427-5860 FAX 763-427-0520
www.hakanson-anderson.com

LONG LAKE ROAD RECONSTRUCTION

PLAN VIEW
LONG LAKE ROAD
DOVRE TOWNSHIP, MINNESOTA

SHEET
8
OF
14
SHEETS

Jul 24, 2024 - 11:29am
K:\municipal\DO307\ENGINEERING\BASE DWG\DO307_CORRIDOR NORTH.dwg

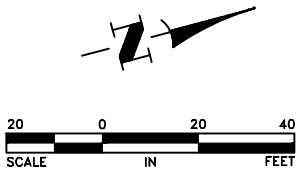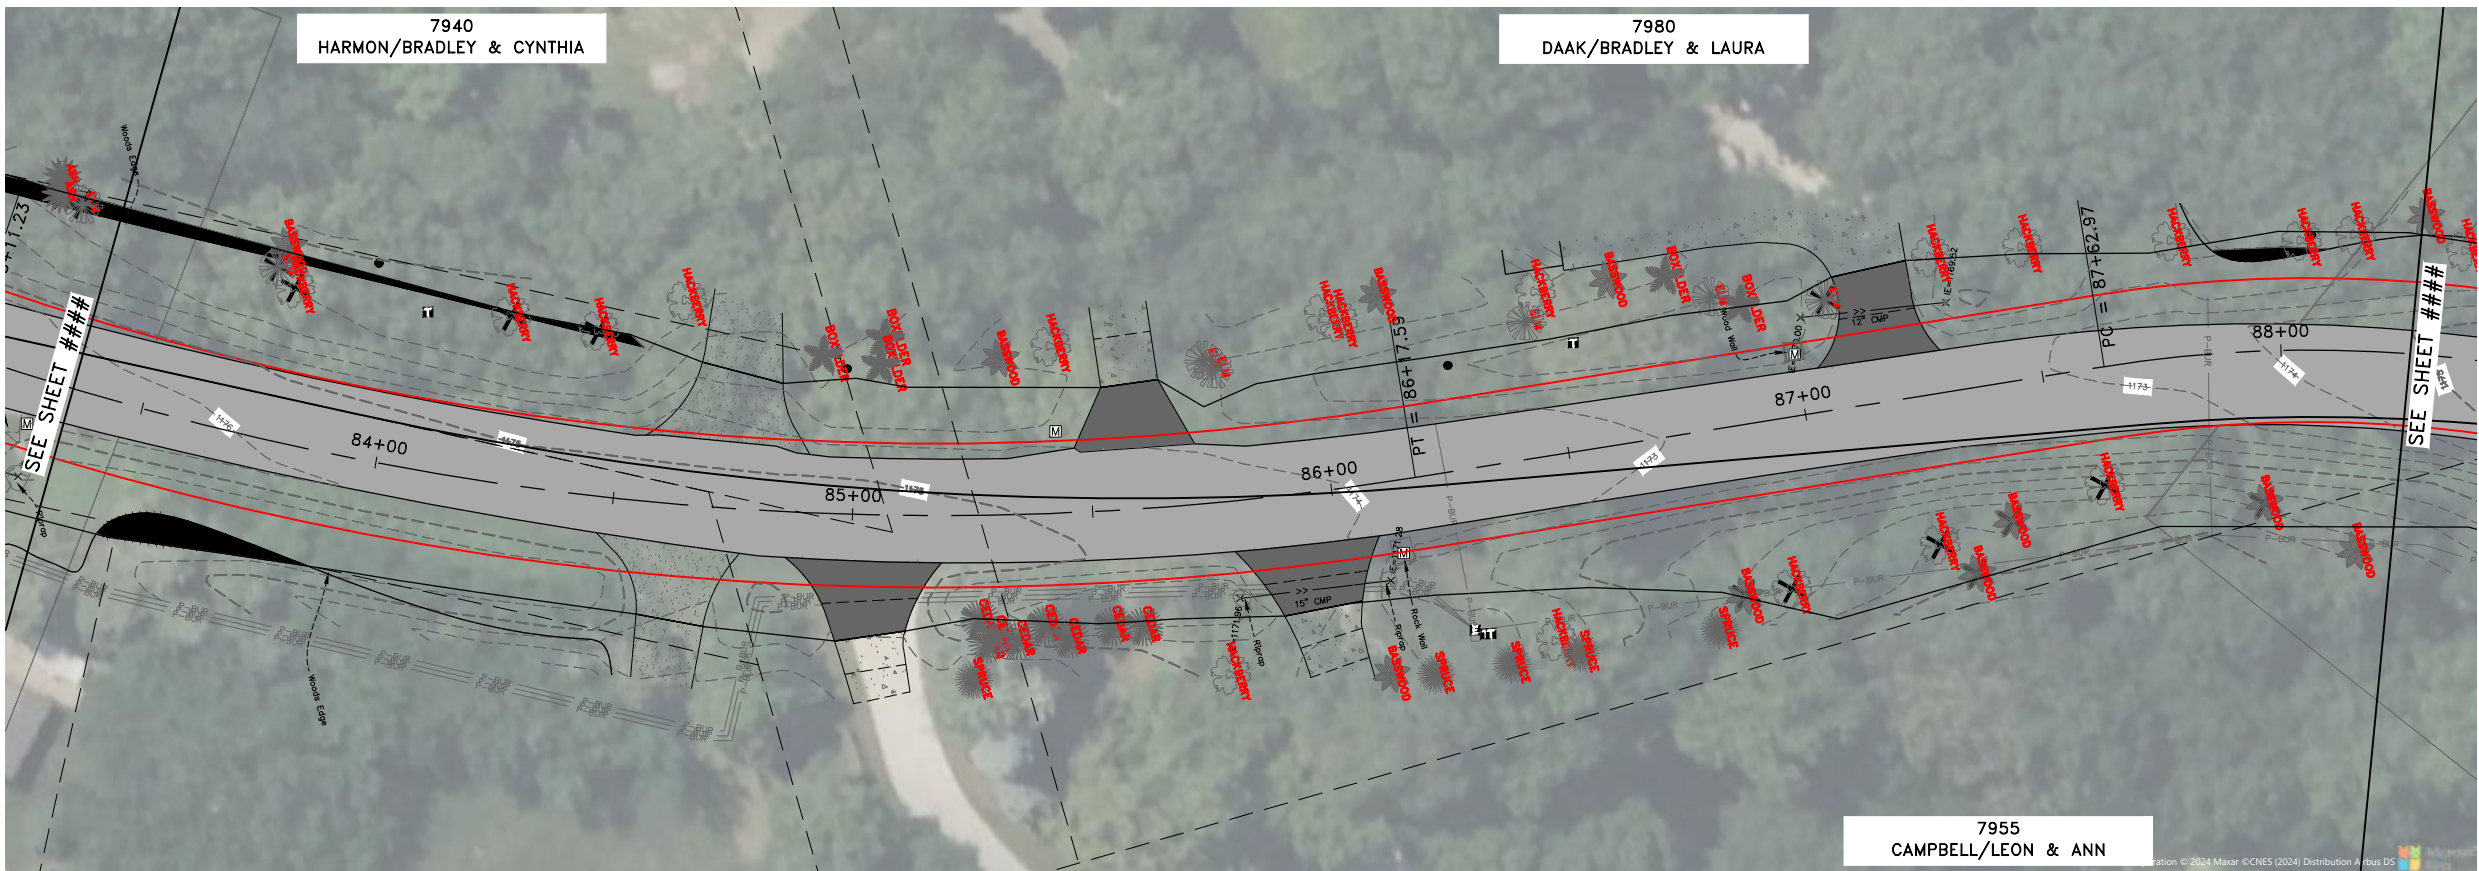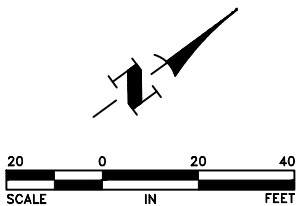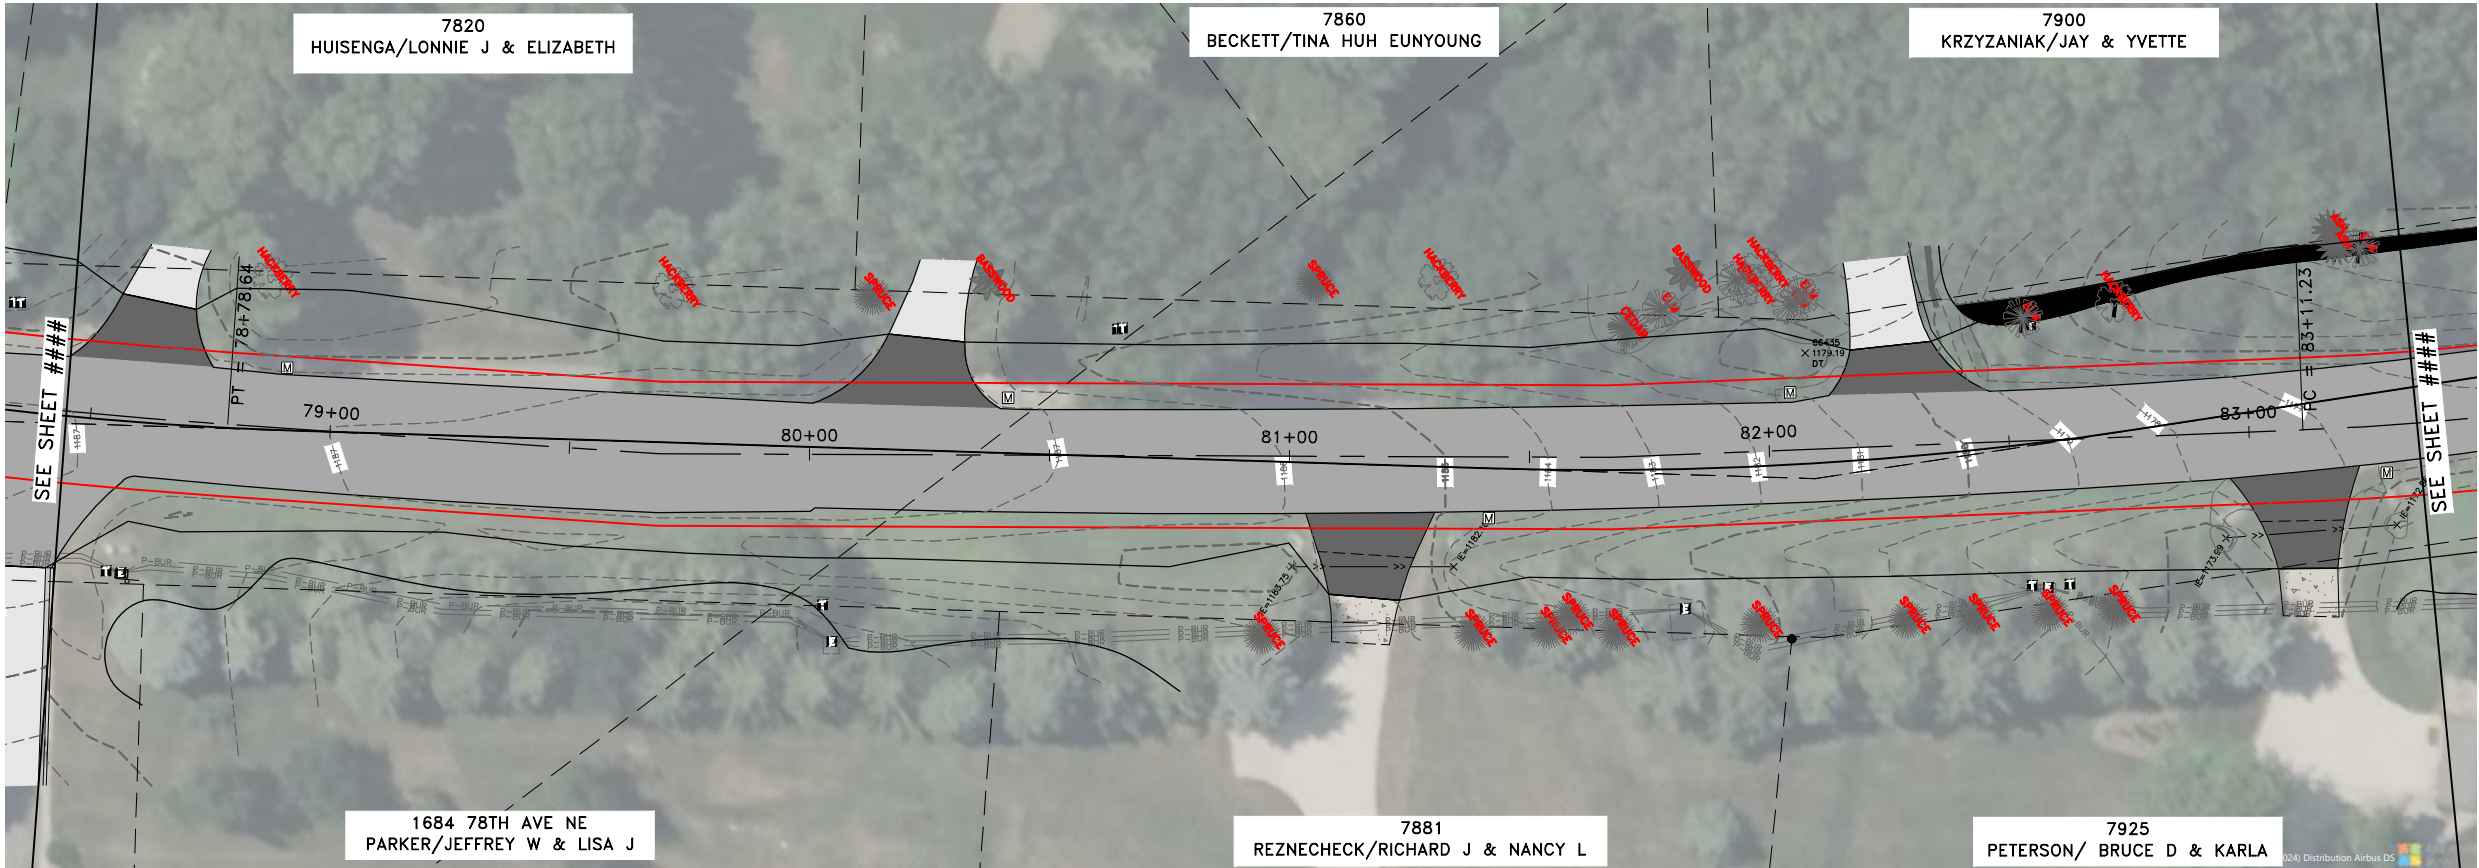

DATE	REVISION

I hereby certify that this plan, specification, or report was prepared by me or under my direct supervision and that I am a duly Licensed Professional Engineer under the laws of the State of Minnesota.

PRELIMINARY

Date 6/17/24
NEW VISTAD, P.E.
Lic. No. 56235

DESIGNED BY:
AV
DRAWN BY:
AW
CHECKED BY:
AV







Hakanson Anderson
Civil Engineers and Land Surveyors
3601 Thurston Ave., Anoka, Minnesota 55303
763-427-5860 FAX 763-427-0520
www.hakanson-anderson.com

LONG LAKE ROAD RECONSTRUCTION

PLAN VIEW
LONG LAKE ROAD
DOVRE TOWNSHIP, MINNESOTA

SHEET
9
OF
14
SHEETS

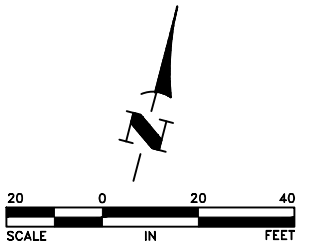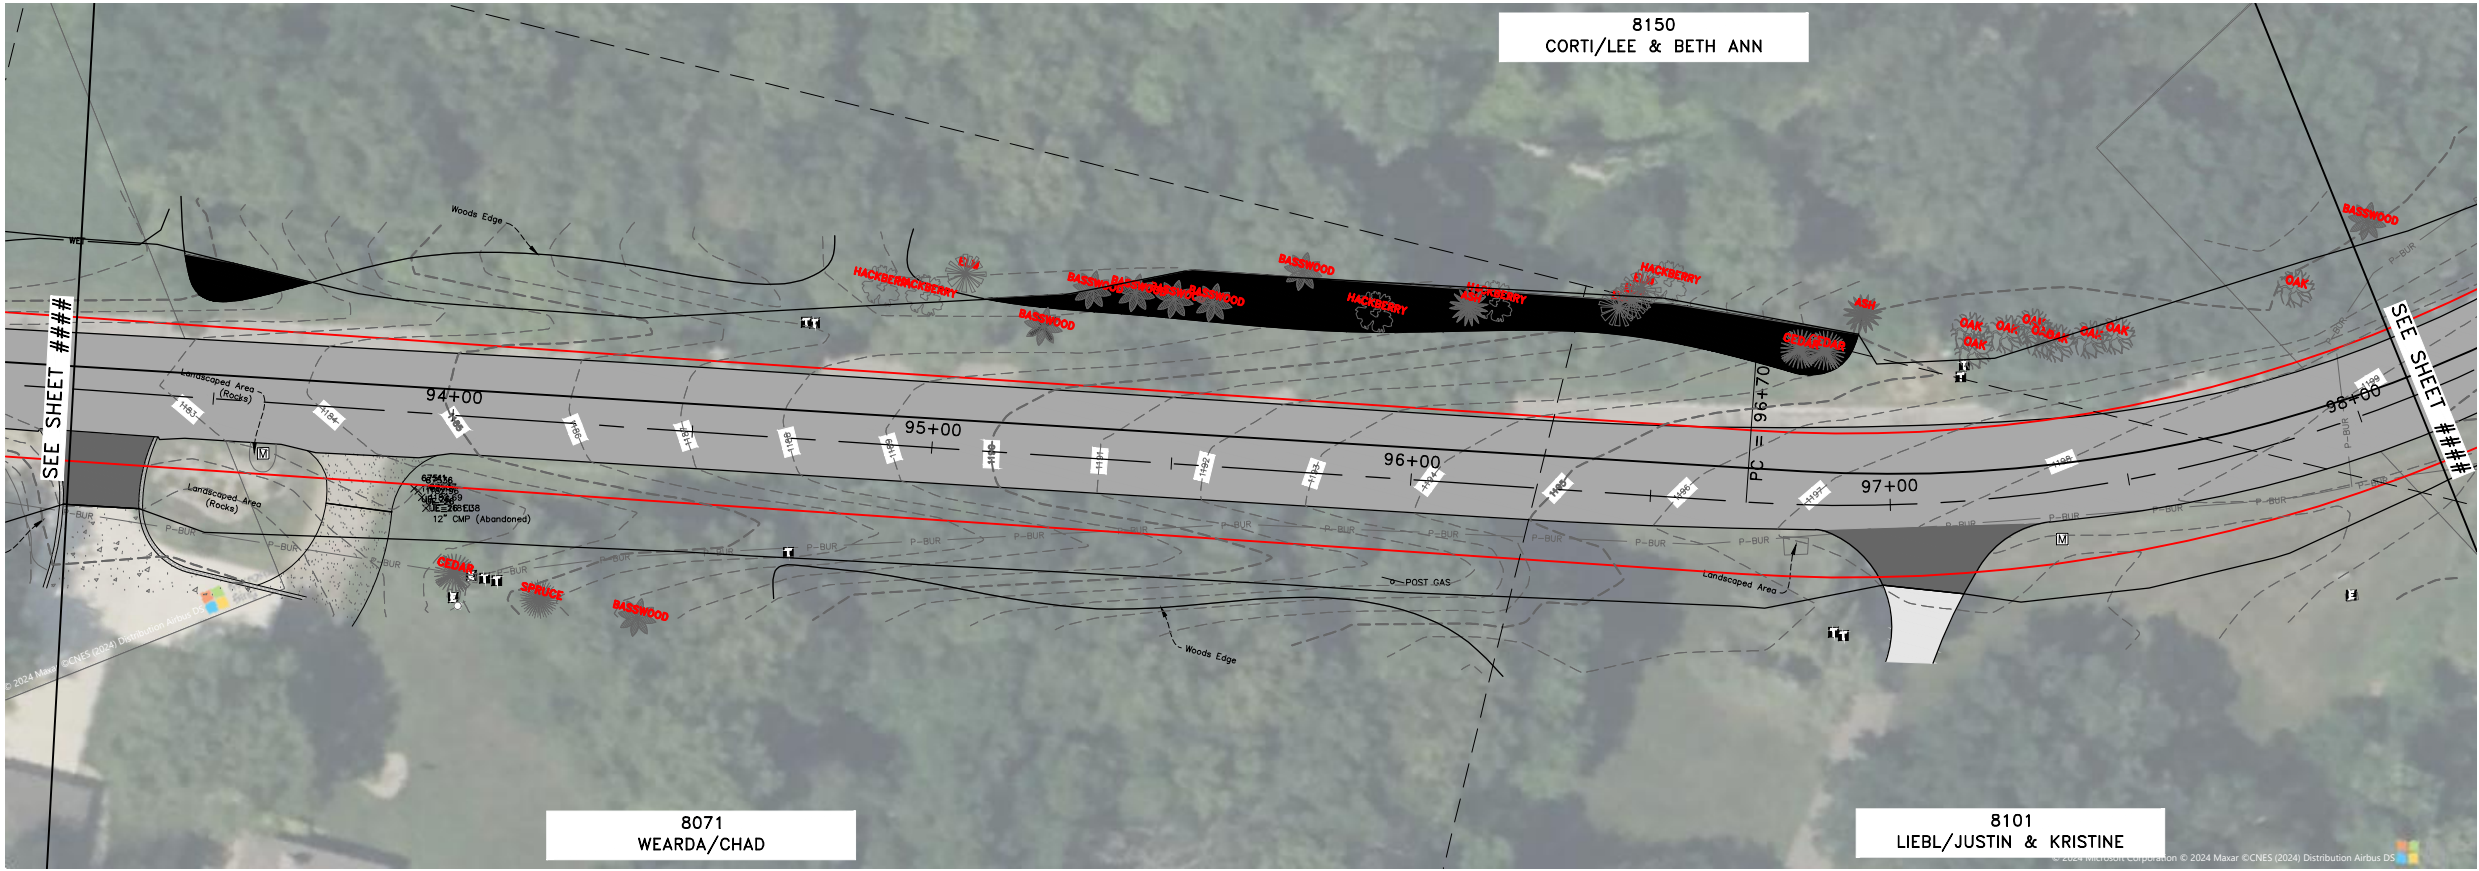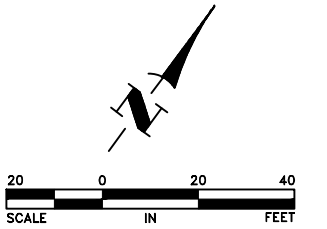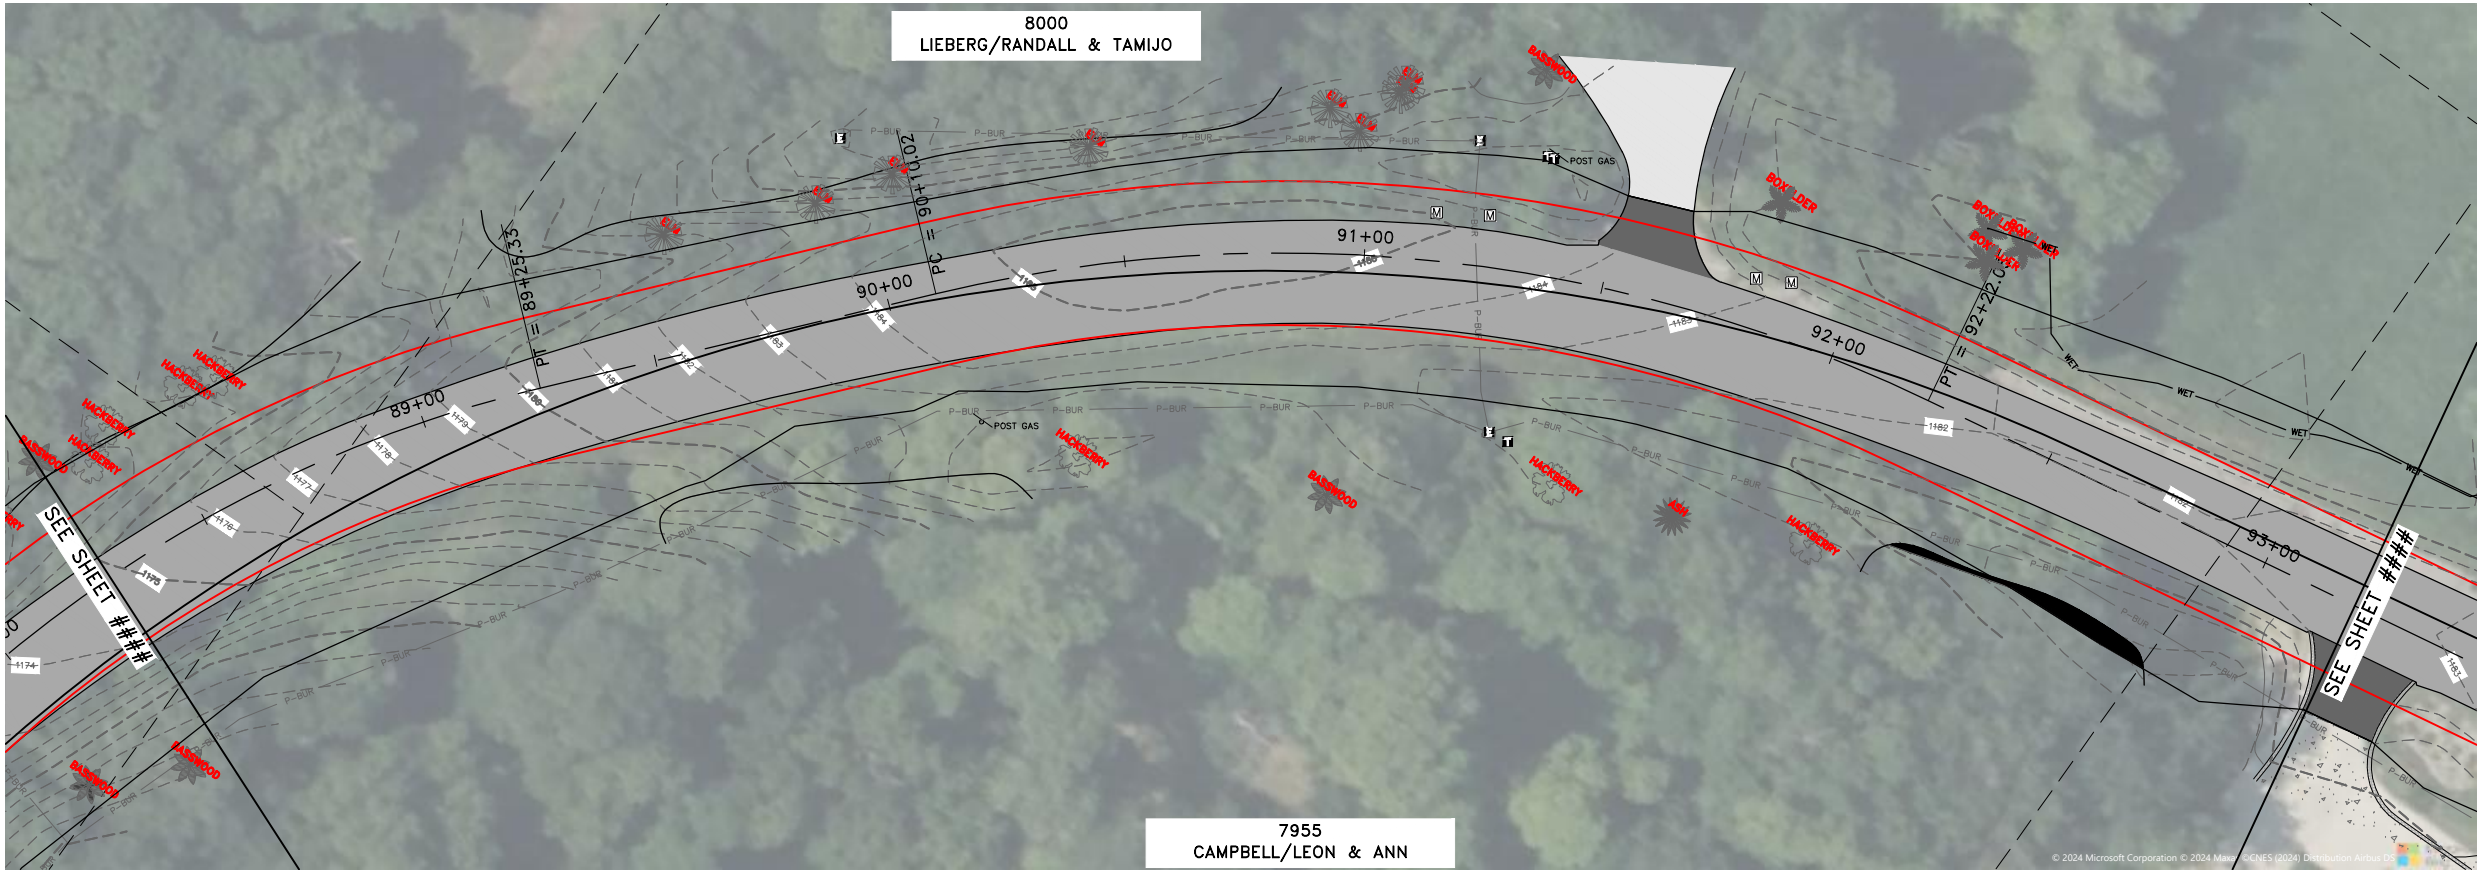

K:\municipal\DO307\ENGINEERING\BASE DWG\DO307_CORRIDOR NORTH.dwg
Jul 24, 2024 - 11:29am

DATE	REVISION

I hereby certify that this plan, specification, or report was prepared by me or under my direct supervision and that I am a duly Licensed Professional Engineer under the laws of the State of Minnesota.

PRELIMINARY

Date 6/17/24
NEW VISTAD, P.E.
Lic. No. 56235

DESIGNED BY: AV
DRAWN BY: AW
CHECKED BY: AV





Hakanson Anderson
Civil Engineers and Land Surveyors
3601 Thurston Ave., Anoka, Minnesota 55303
763-427-5860 FAX 763-427-0520
www.hakanson-anderson.com

LONG LAKE ROAD RECONSTRUCTION

PLAN VIEW
LONG LAKE ROAD
DOVRE TOWNSHIP, MINNESOTA

SHEET
10
OF
14
SHEETS

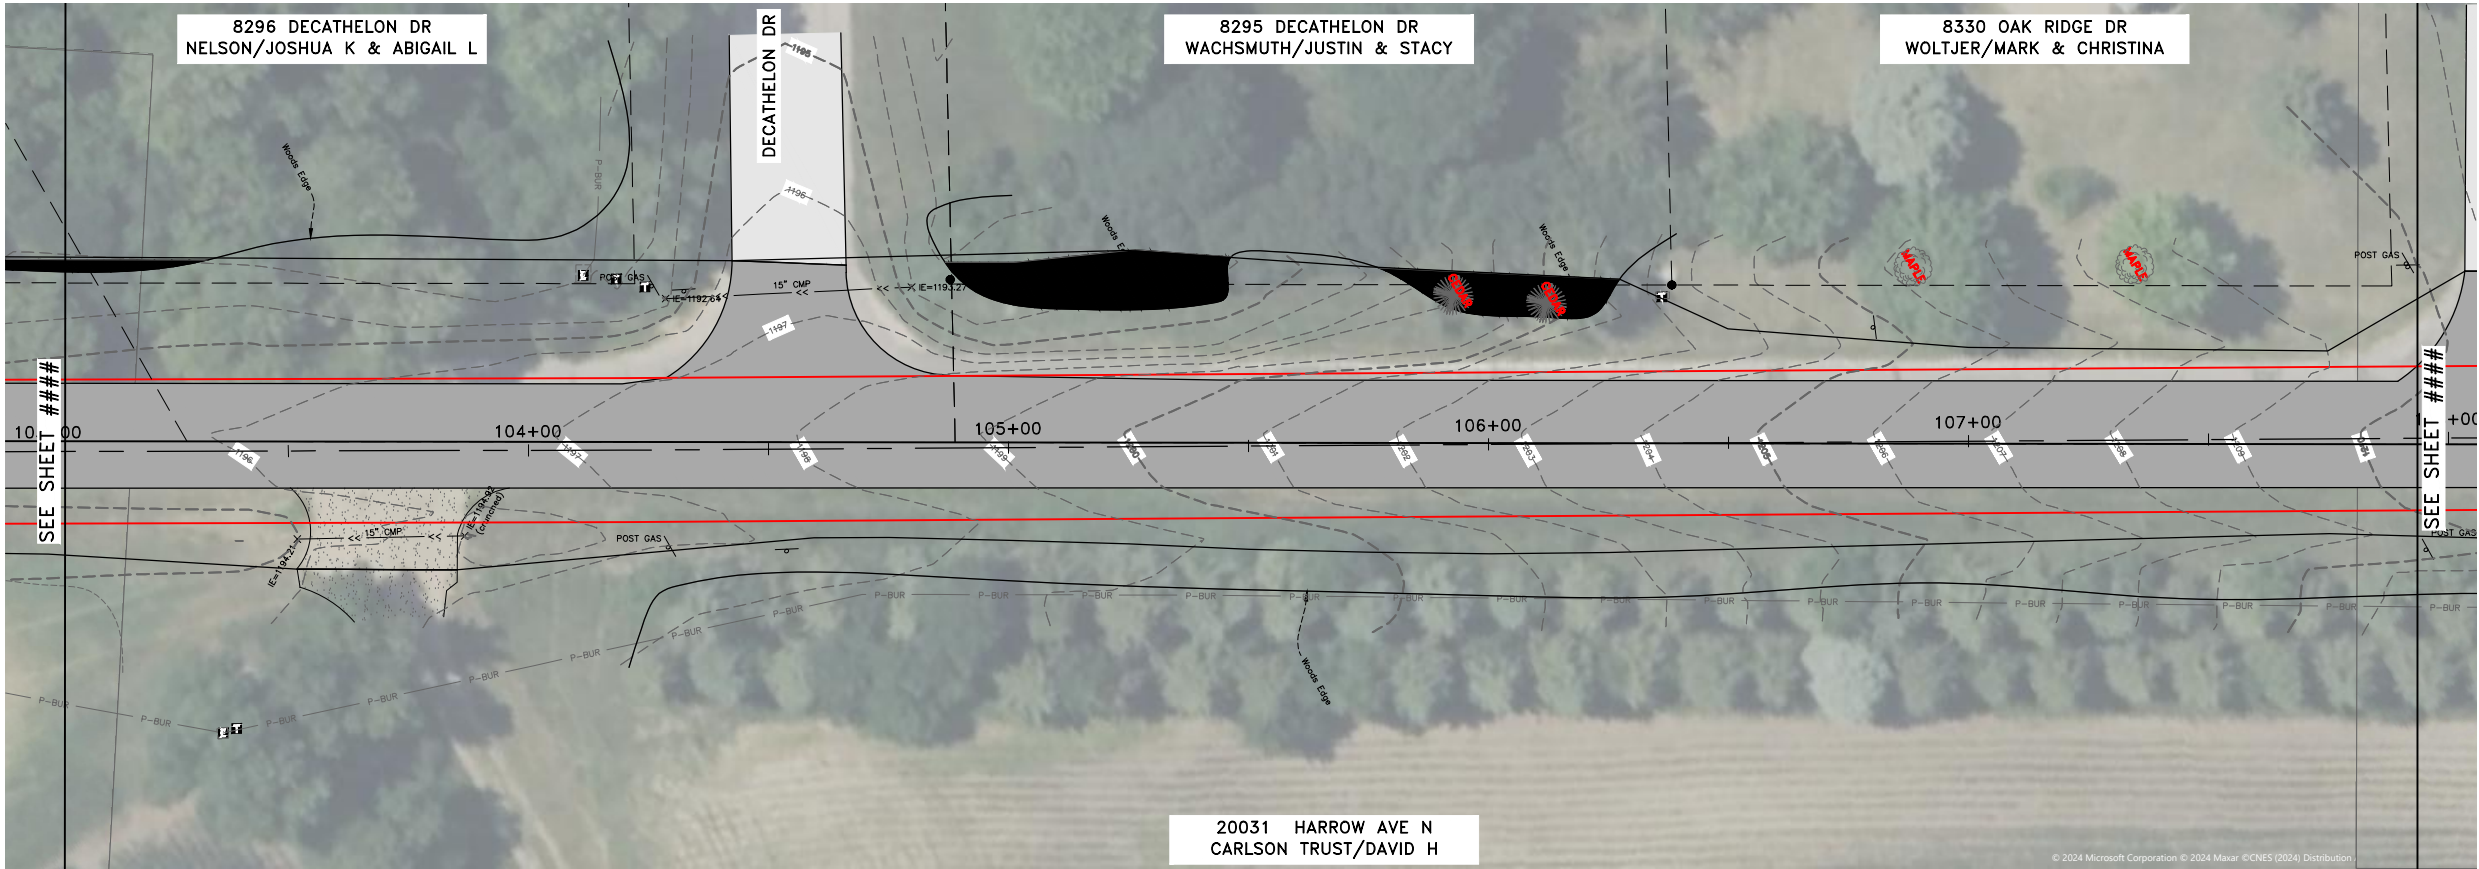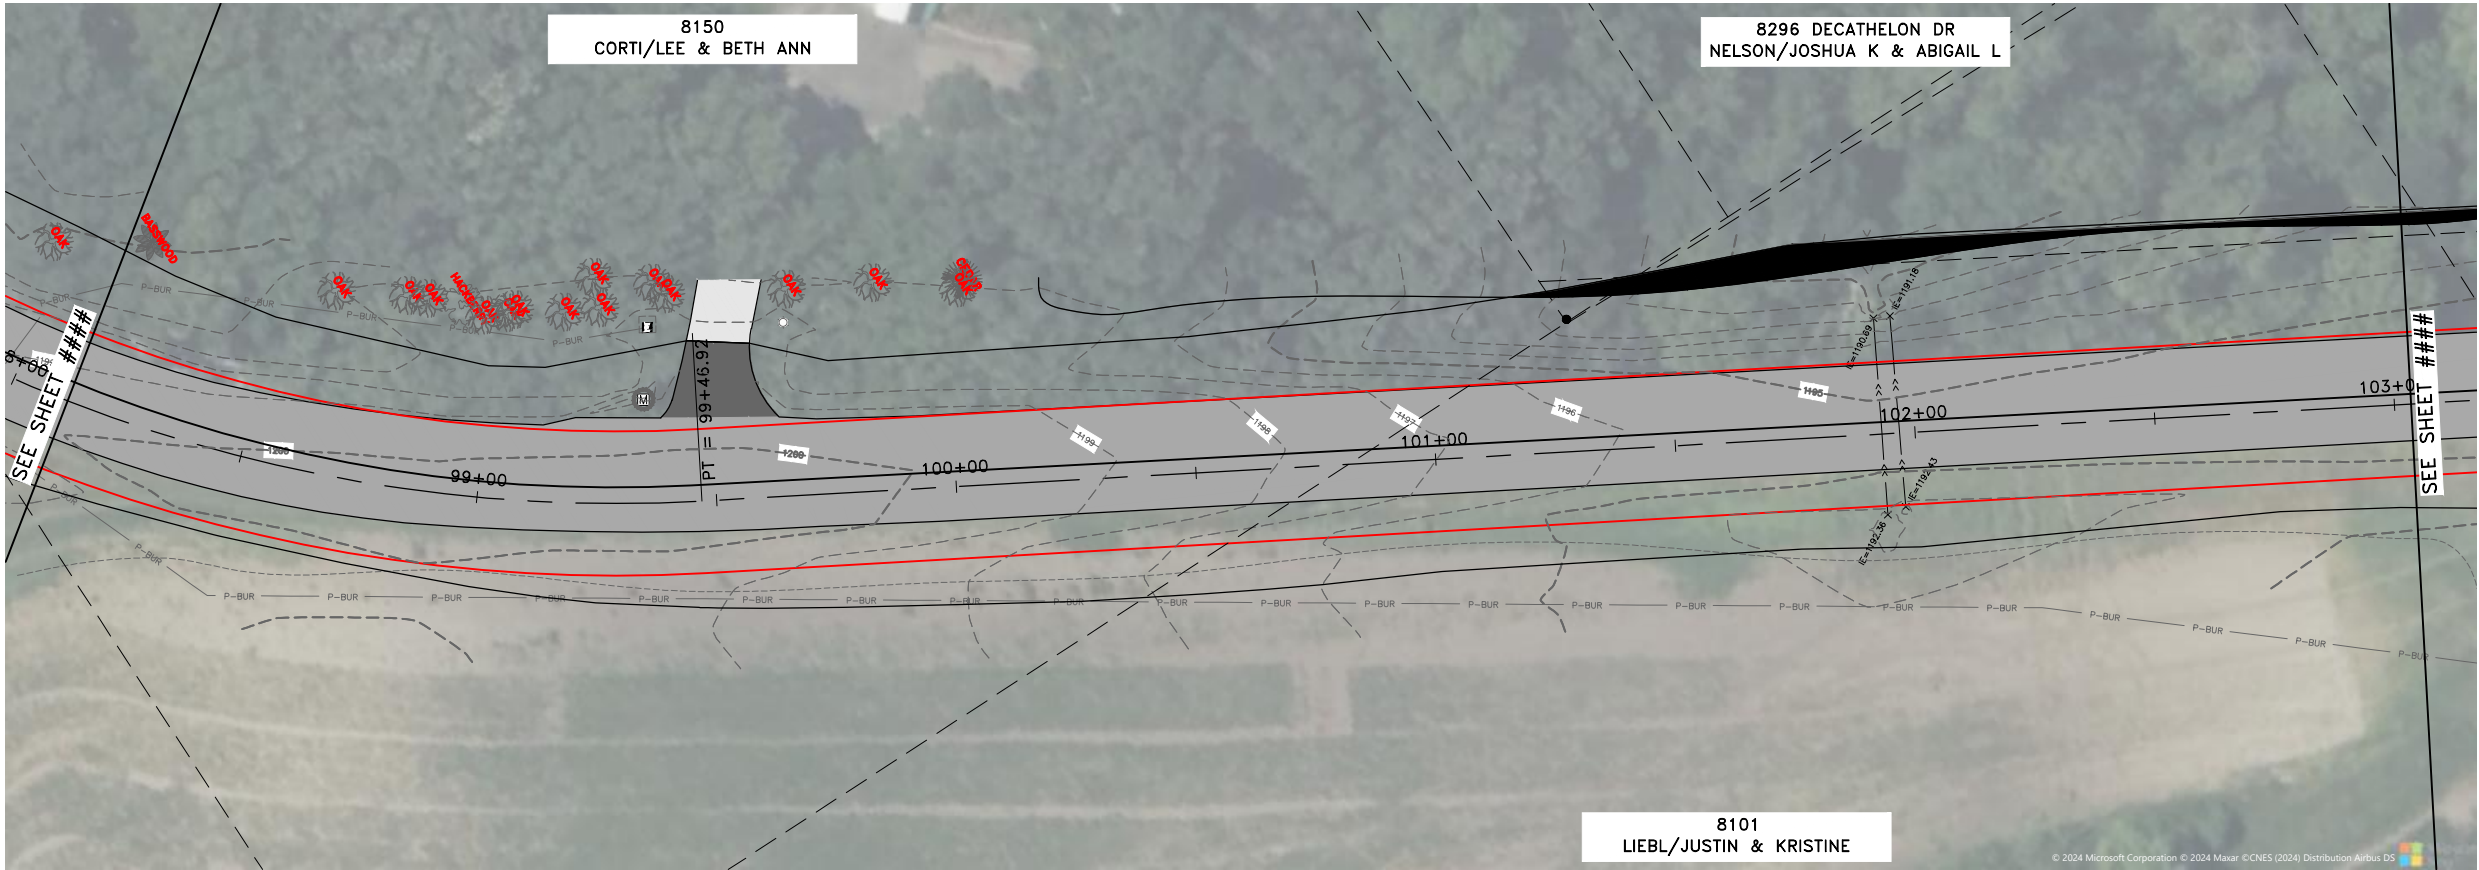

Jul 24, 2024 - 11:29am
K:\municipal\DO307\ENGINEERING\BASE DWG\DO307_CORRIDOR NORTH.dwg

DATE	REVISION

I hereby certify that this plan, specification, or report was prepared by me or under my direct supervision and that I am a duly Licensed Professional Engineer under the laws of the State of Minnesota.

PRELIMINARY

Date 6/17/24
David Vistad, P.E.
Lic. No. 56235

DESIGNED BY: AV
DRAWN BY: AW
CHECKED BY: AV



Hakanson Anderson
Civil Engineers and Land Surveyors
3601 Thurston Ave., Anoka, Minnesota 55303
763-427-5860 FAX 763-427-0520
www.hakanson-anderson.com



LONG LAKE ROAD RECONSTRUCTION

PLAN VIEW
LONG LAKE ROAD
DOVRE TOWNSHIP, MINNESOTA

SHEET 11	OF
14	SHEETS

DO307

Jul 24, 2024 - 11:29am
K:\municipal\DO307\ENGINEERING\BASE DWG\DO307_CORRIDOR NORTH.dwg

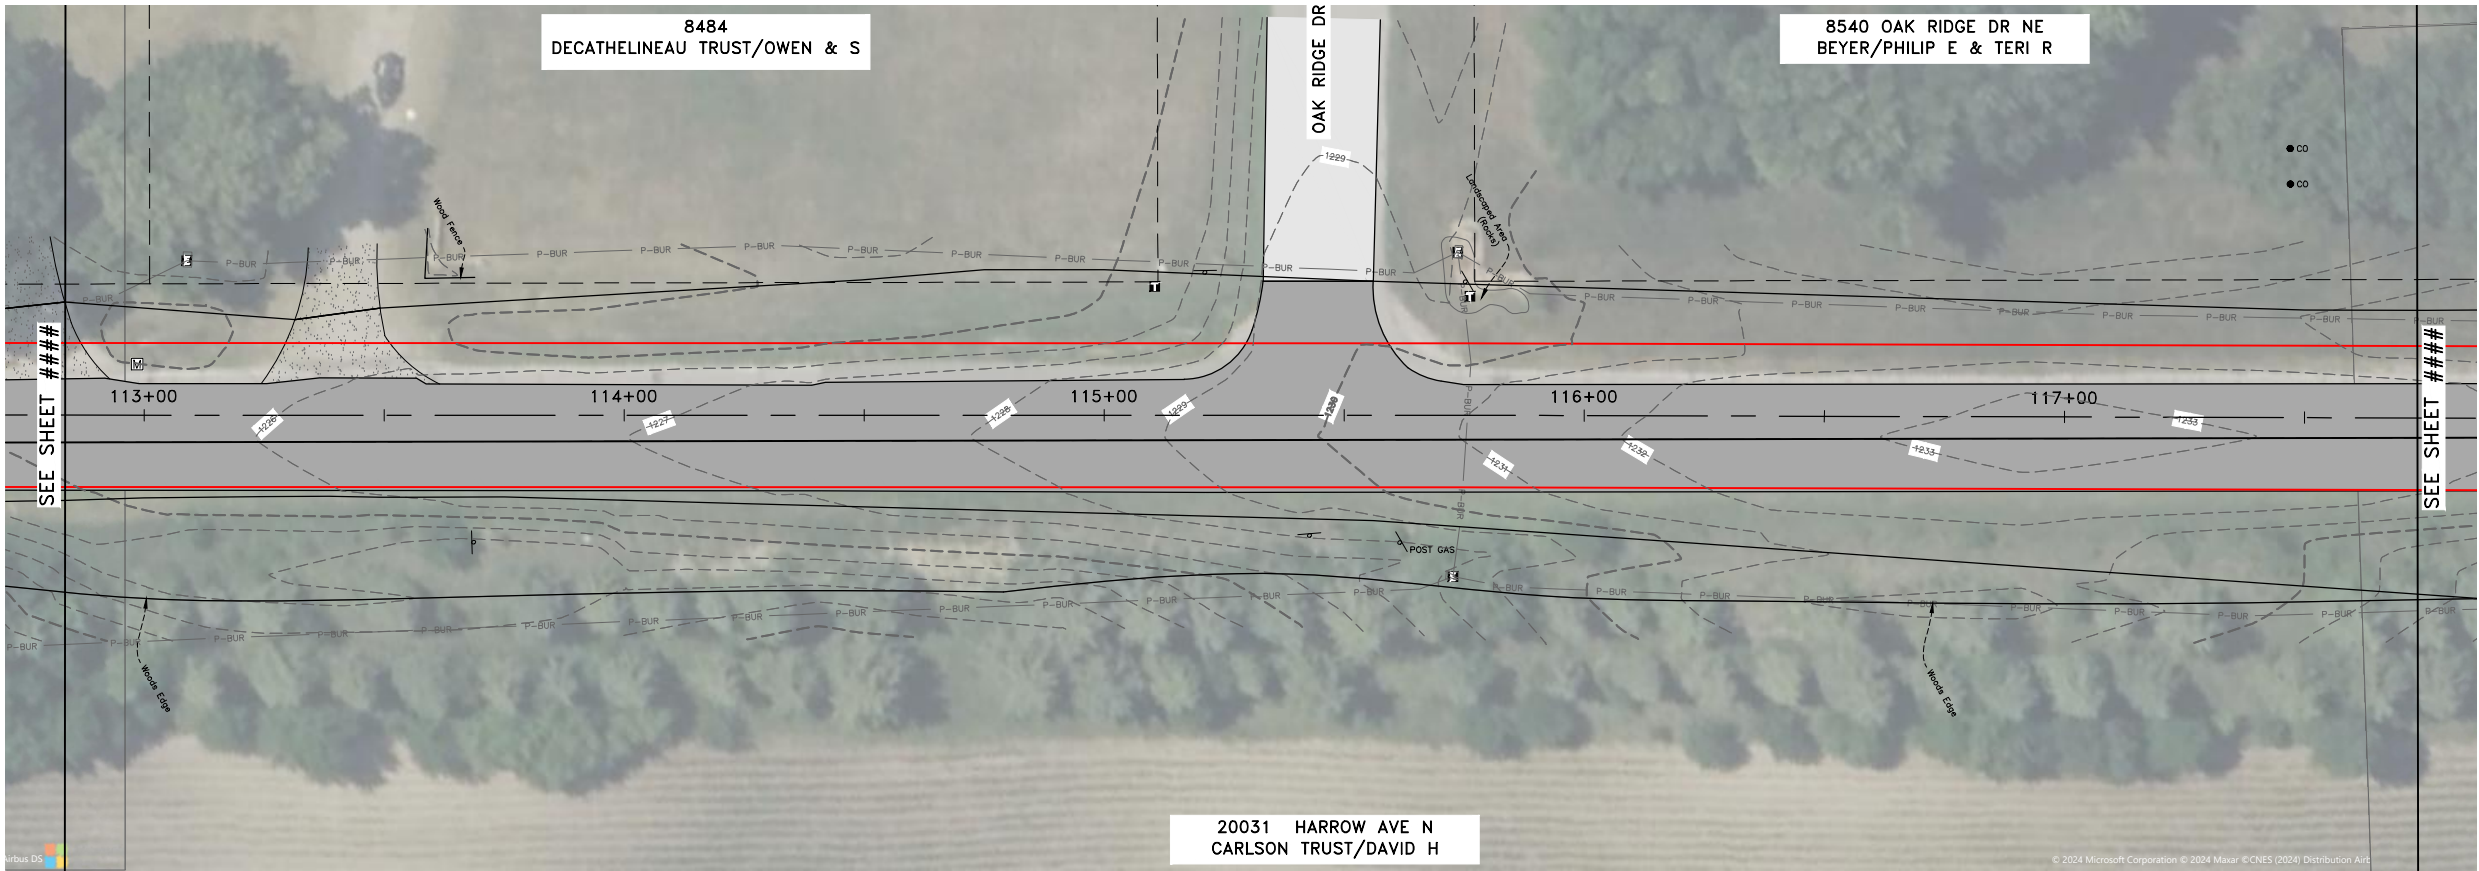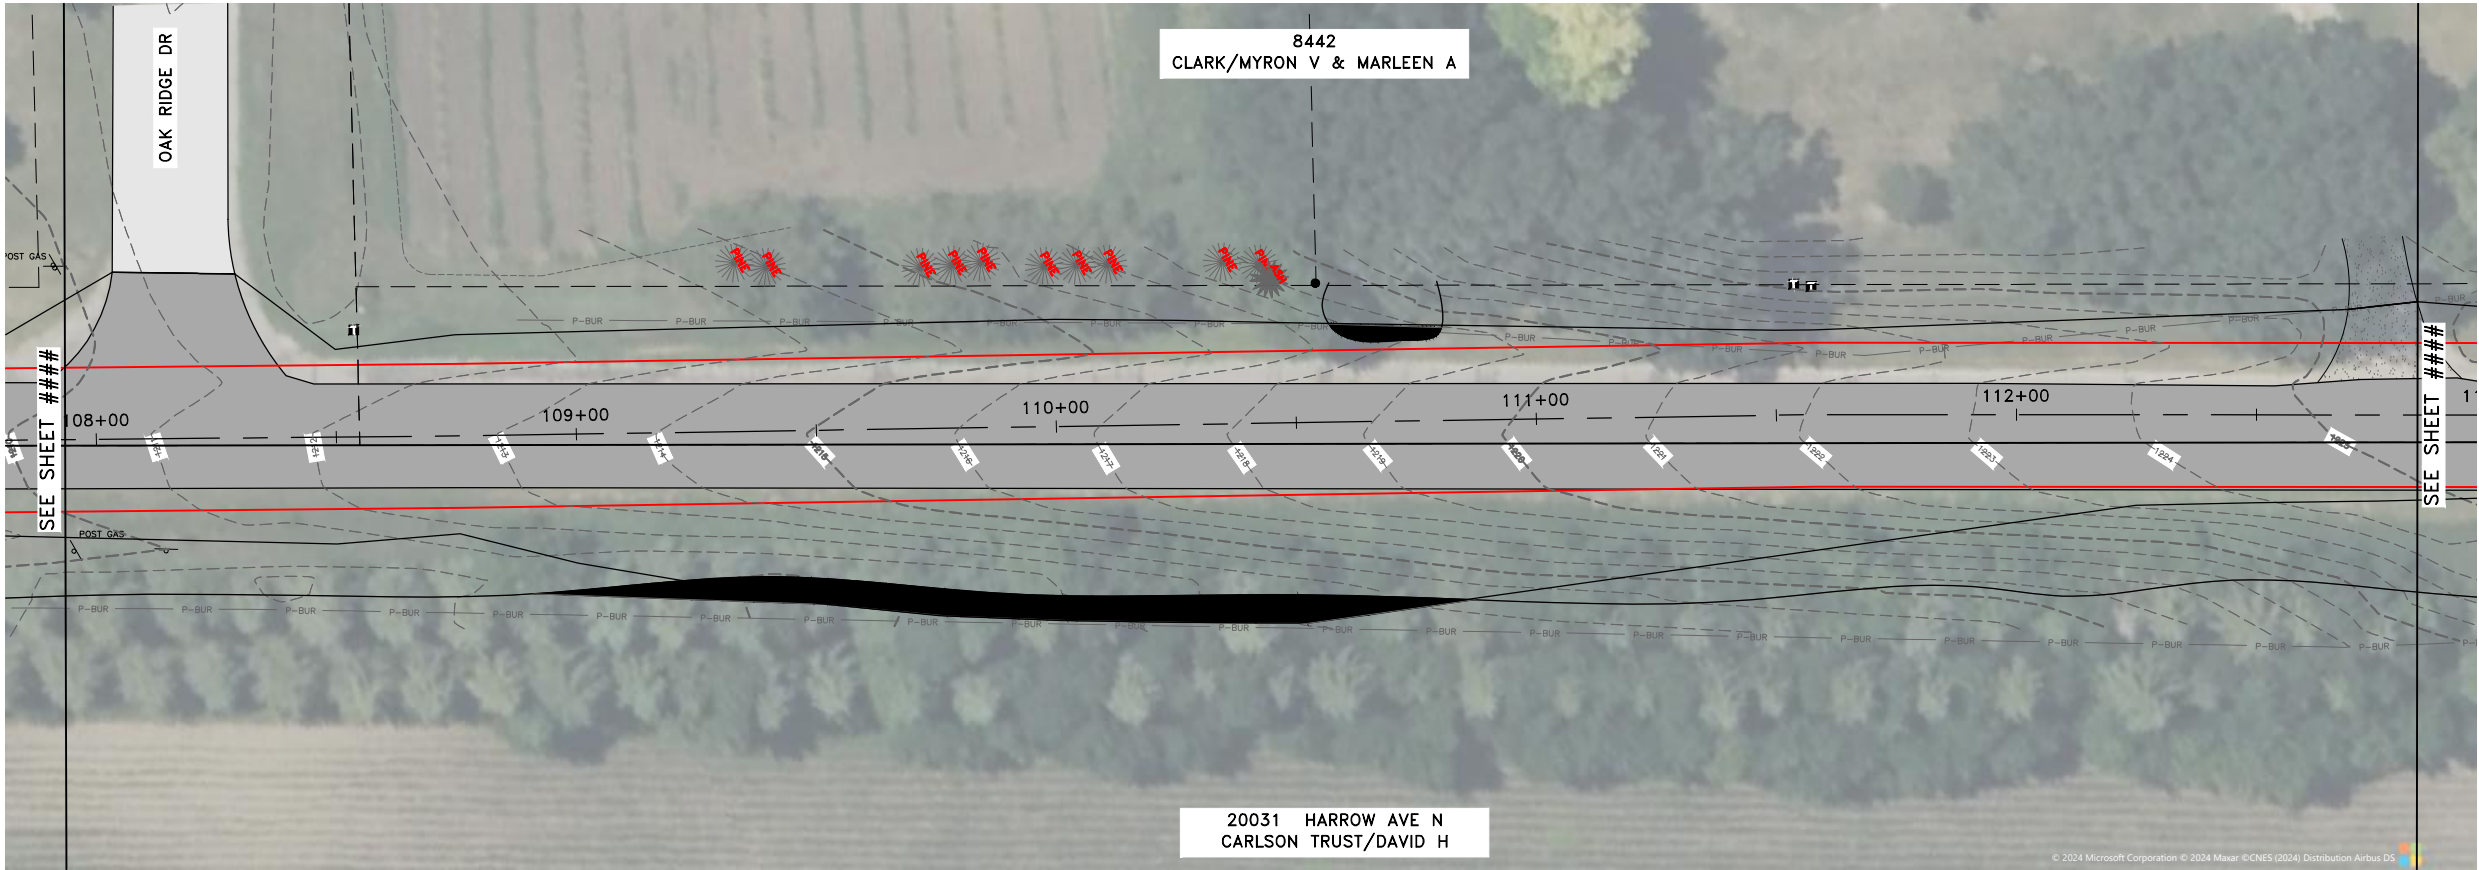

DATE	REVISION

I hereby certify that this plan, specification, or report was prepared by me or under my direct supervision and that I am a duly Licensed Professional Engineer under the laws of the State of Minnesota.

PRELIMINARY

Date 6/17/24
David Vistad, P.E.
Lic. No. 56235

DESIGNED BY:
AV
DRAWN BY:
AW
CHECKED BY:
AV





Hakanson Anderson
Civil Engineers and Land Surveyors
3601 Thurston Ave., Anoka, Minnesota 55303
763-427-5860 FAX 763-427-0520
www.hakanson-anderson.com

LONG LAKE ROAD RECONSTRUCTION

PLAN VIEW
LONG LAKE ROAD
DOVRE TOWNSHIP, MINNESOTA

SHEET
12
OF
14
SHEETS

Jul 24, 2024 - 11:29am
K:\municipal\DO307\ENGINEERING\BASE DWG\DO307_CORRIDOR NORTH.dwg

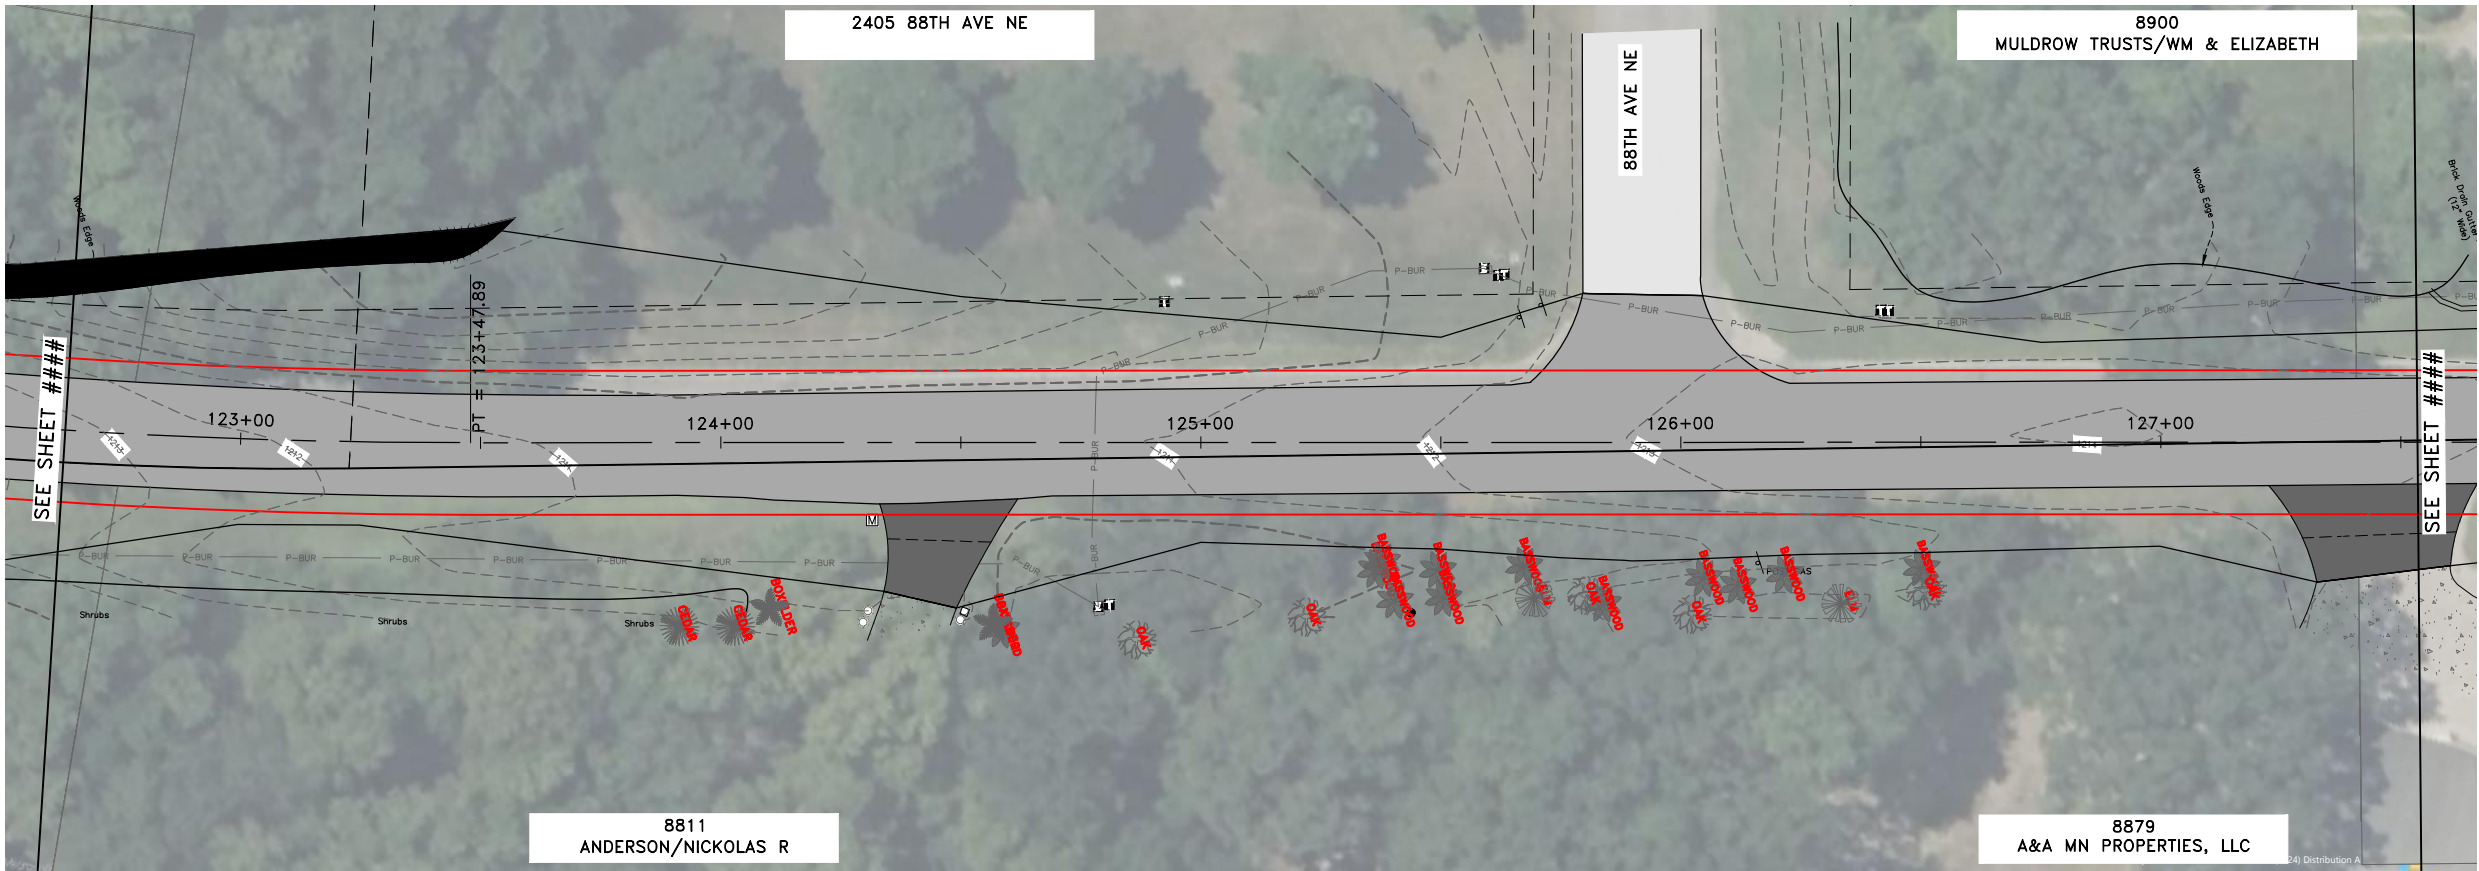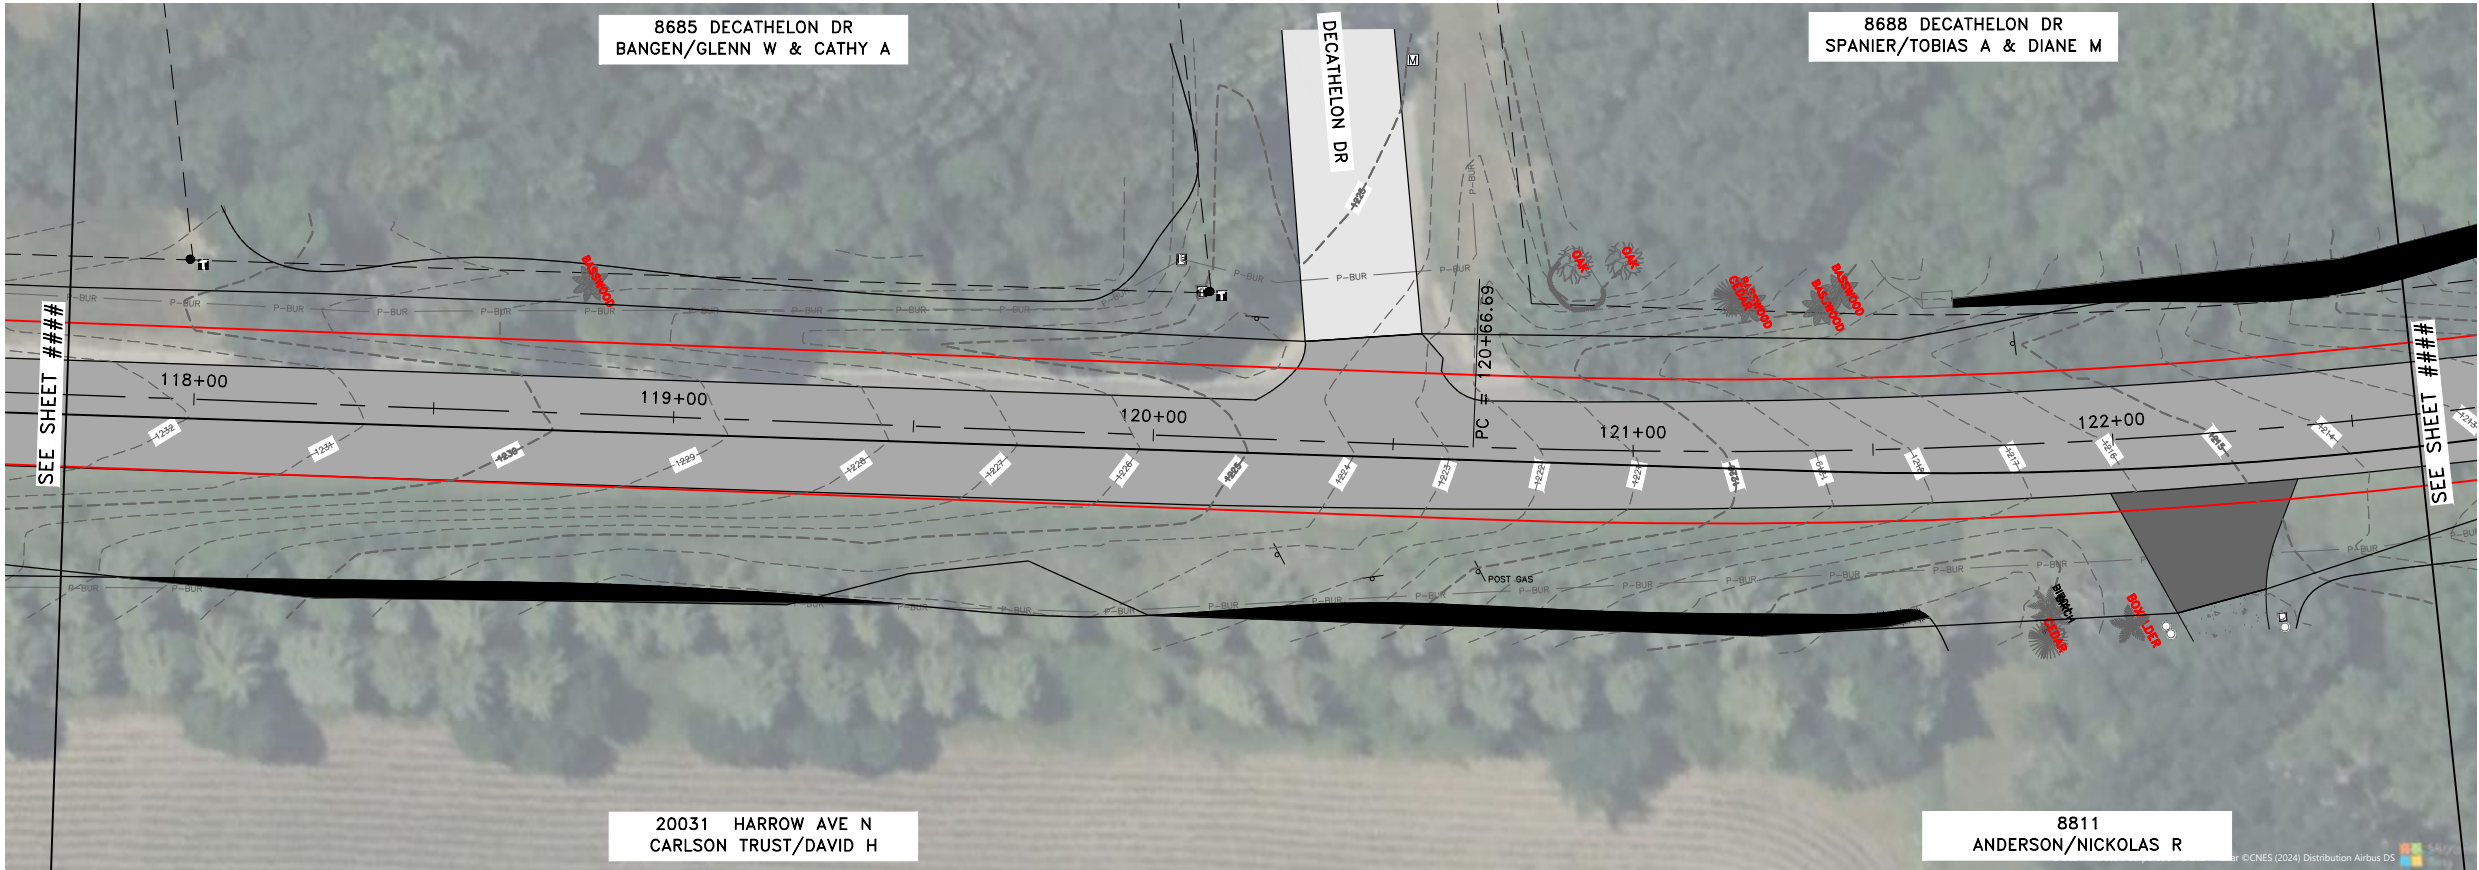

DATE	REVISION

I hereby certify that this plan, specification, or report was prepared by me or under my direct supervision and that I am a duly Licensed Professional Engineer under the laws of the State of Minnesota.

PRELIMINARY

Date 6/17/24
JENNIFER VISTAD, P.E.
Lic. No. 56235

DESIGNED BY:
AV
DRAWN BY:
AW
CHECKED BY:
AV





Hakanson Anderson
Civil Engineers and Land Surveyors
3601 Thurston Ave., Anoka, Minnesota 55303
763-427-5860 FAX 763-427-0520
www.hakanson-anderson.com

LONG LAKE ROAD RECONSTRUCTION

PLAN VIEW
LONG LAKE ROAD
DOVRE TOWNSHIP, MINNESOTA

SHEET 13 OF 14 SHEETS

Jul 24, 2024 - 11:29am
K:\municipal\DO307\ENGINEERING\BASE DWG\DO307_CORRIDOR NORTH.dwg

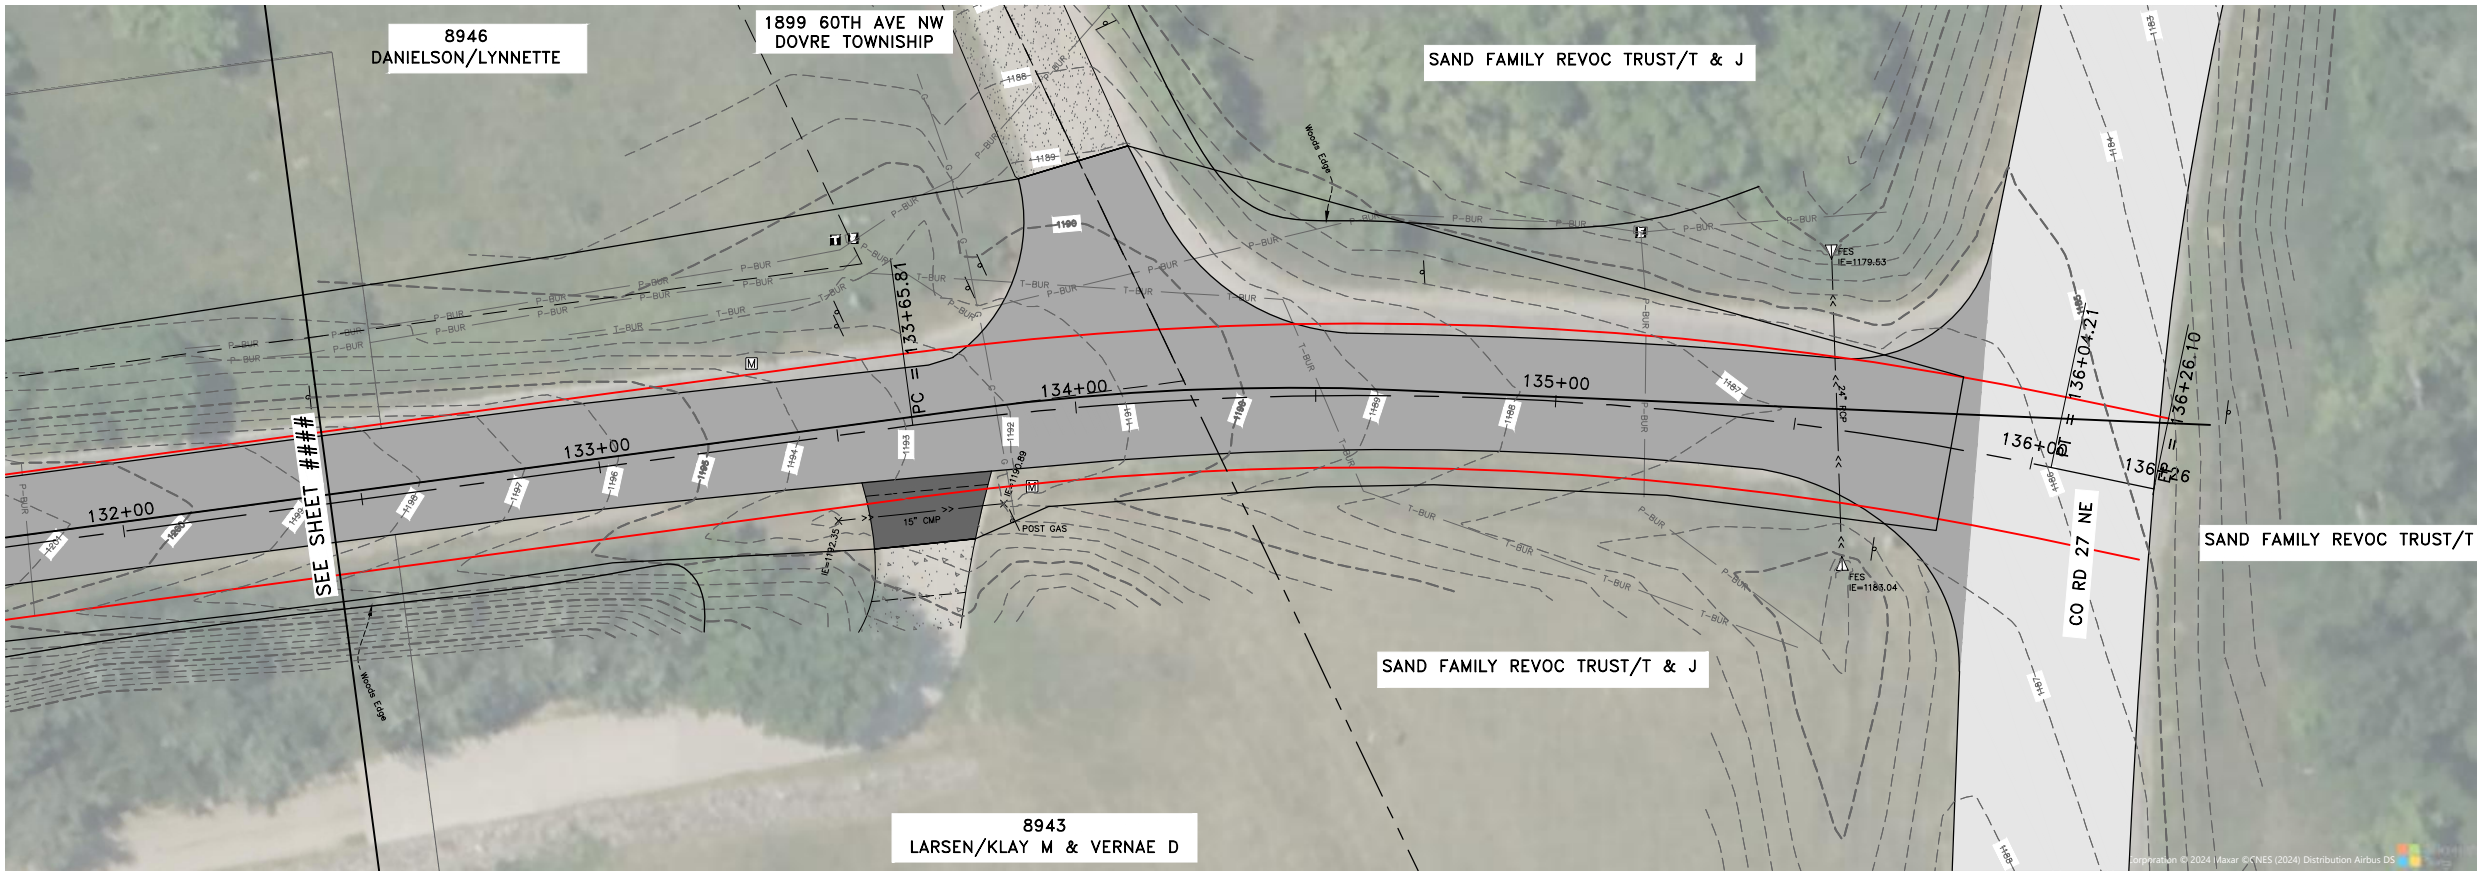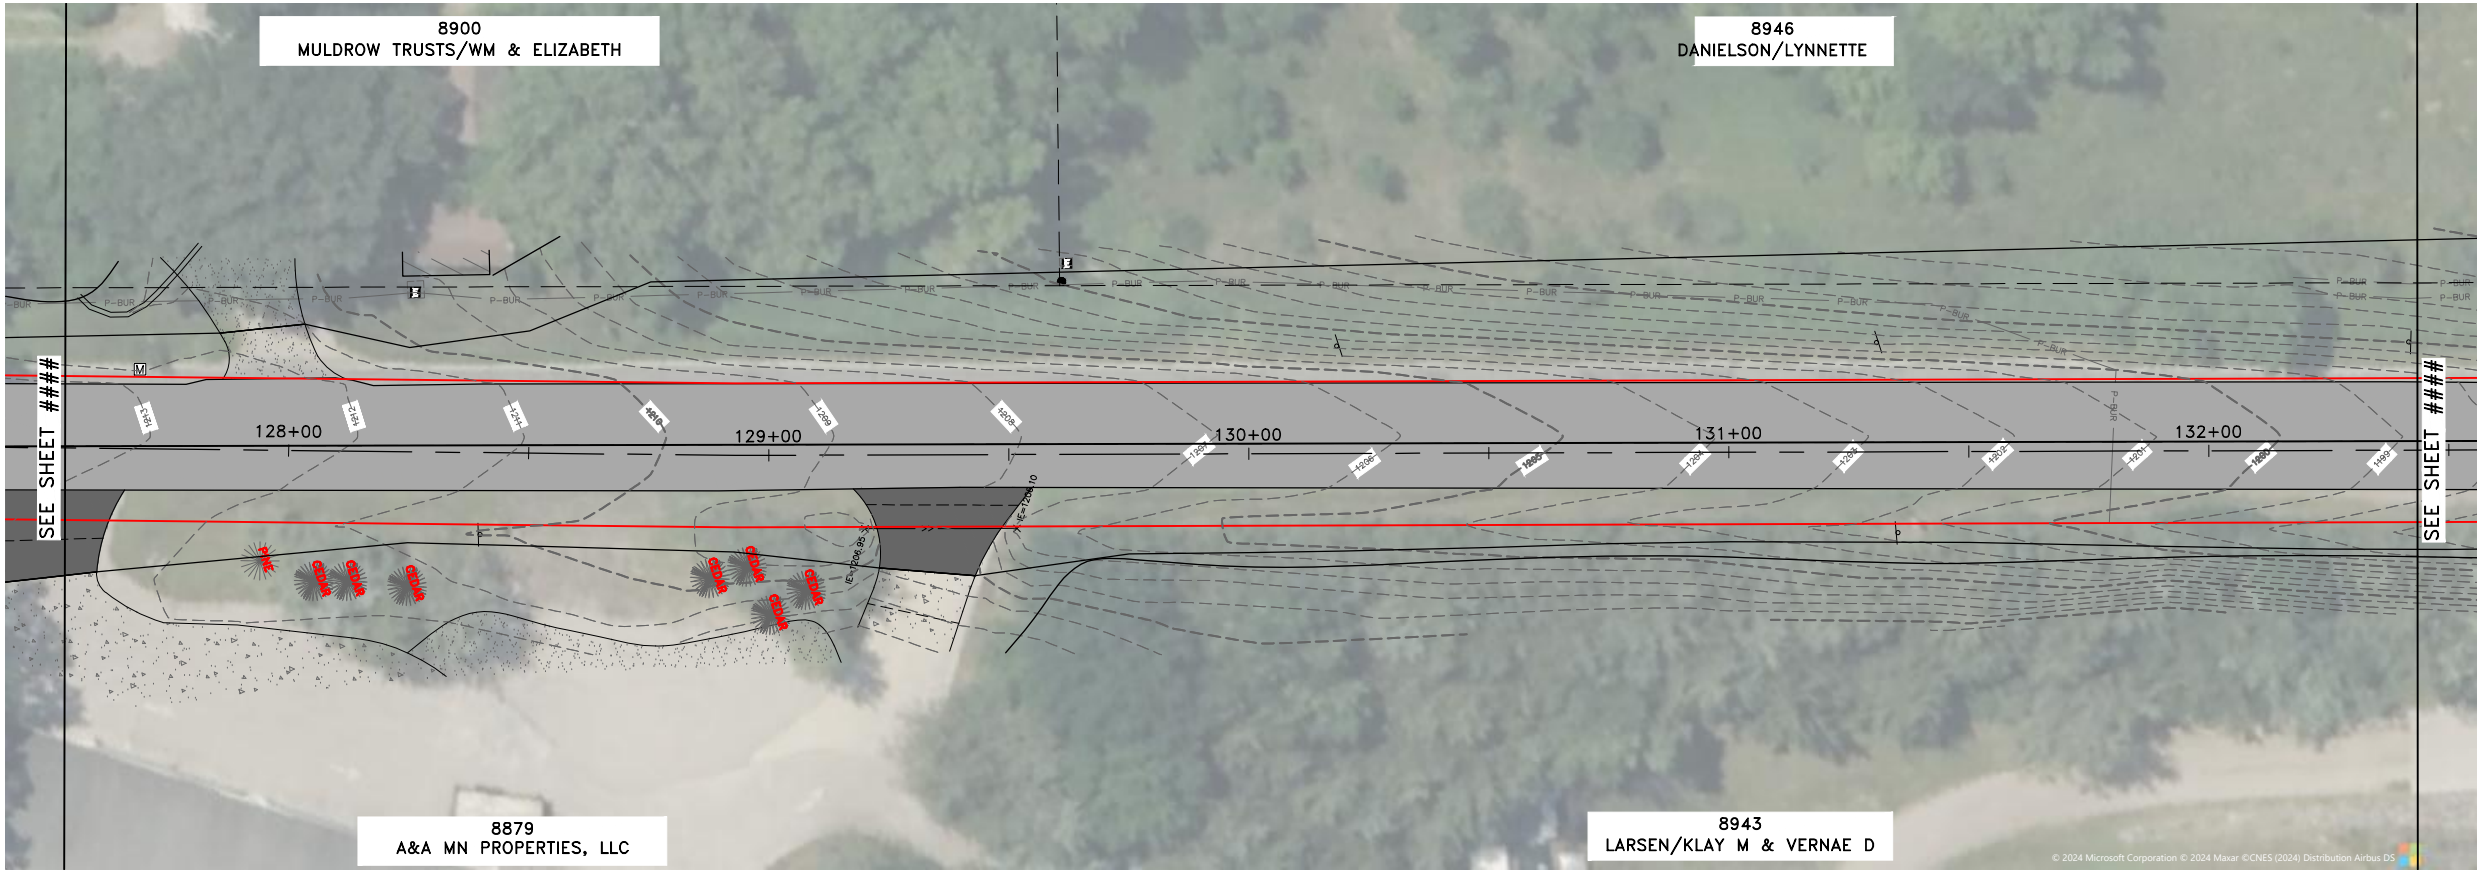

DATE	REVISION

I hereby certify that this plan, specification, or report was prepared by me or under my direct supervision and that I am a duly Licensed Professional Engineer under the laws of the State of Minnesota.

PRELIMINARY

Date 6/17/24
Jesse Vistad, P.E.
Lic. No. 56235

DESIGNED BY:
AV
DRAWN BY:
AW
CHECKED BY:
AV



Hakanson Anderson
Civil Engineers and Land Surveyors
3601 Thurston Ave., Anoka, Minnesota 55303
763-427-5860 FAX 763-427-0520
www.hakanson-anderson.com

LONG LAKE ROAD RECONSTRUCTION

PLAN VIEW
LONG LAKE ROAD
DOVRE TOWNSHIP, MINNESOTA

SHEET
14
OF
14
SHEETS